
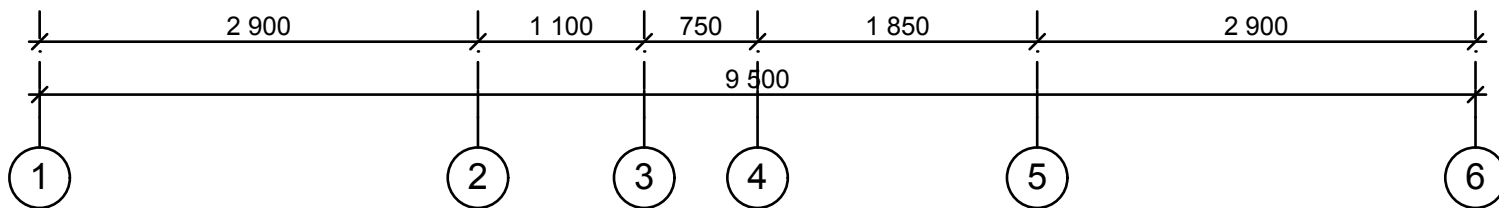


Фасад 1-6

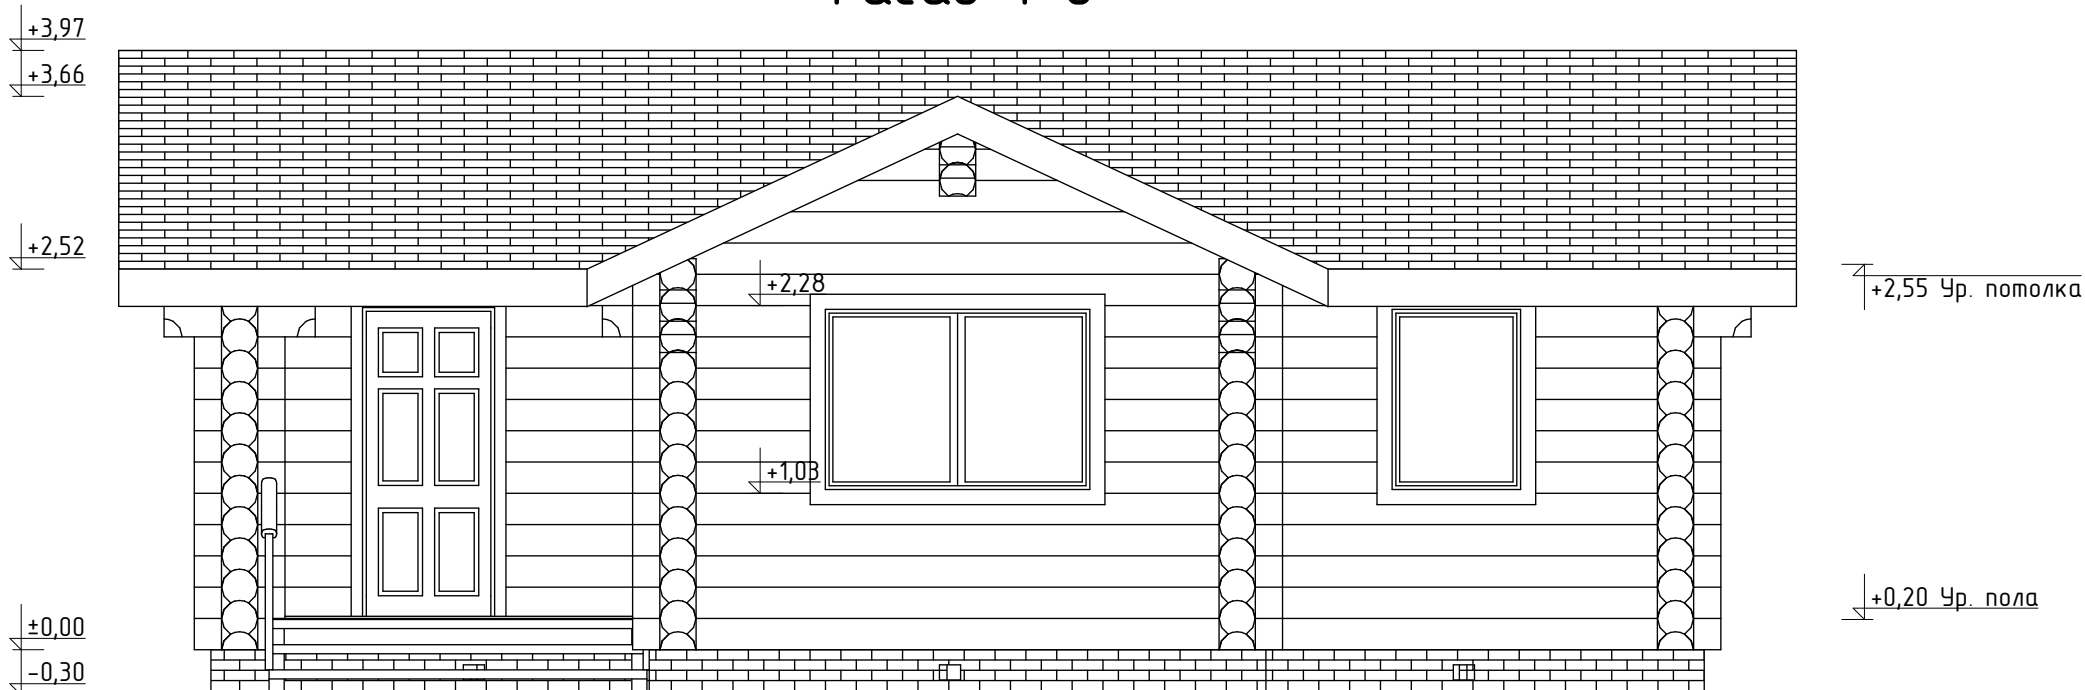

012.001.Б.004.240