


# Фасад А-Г

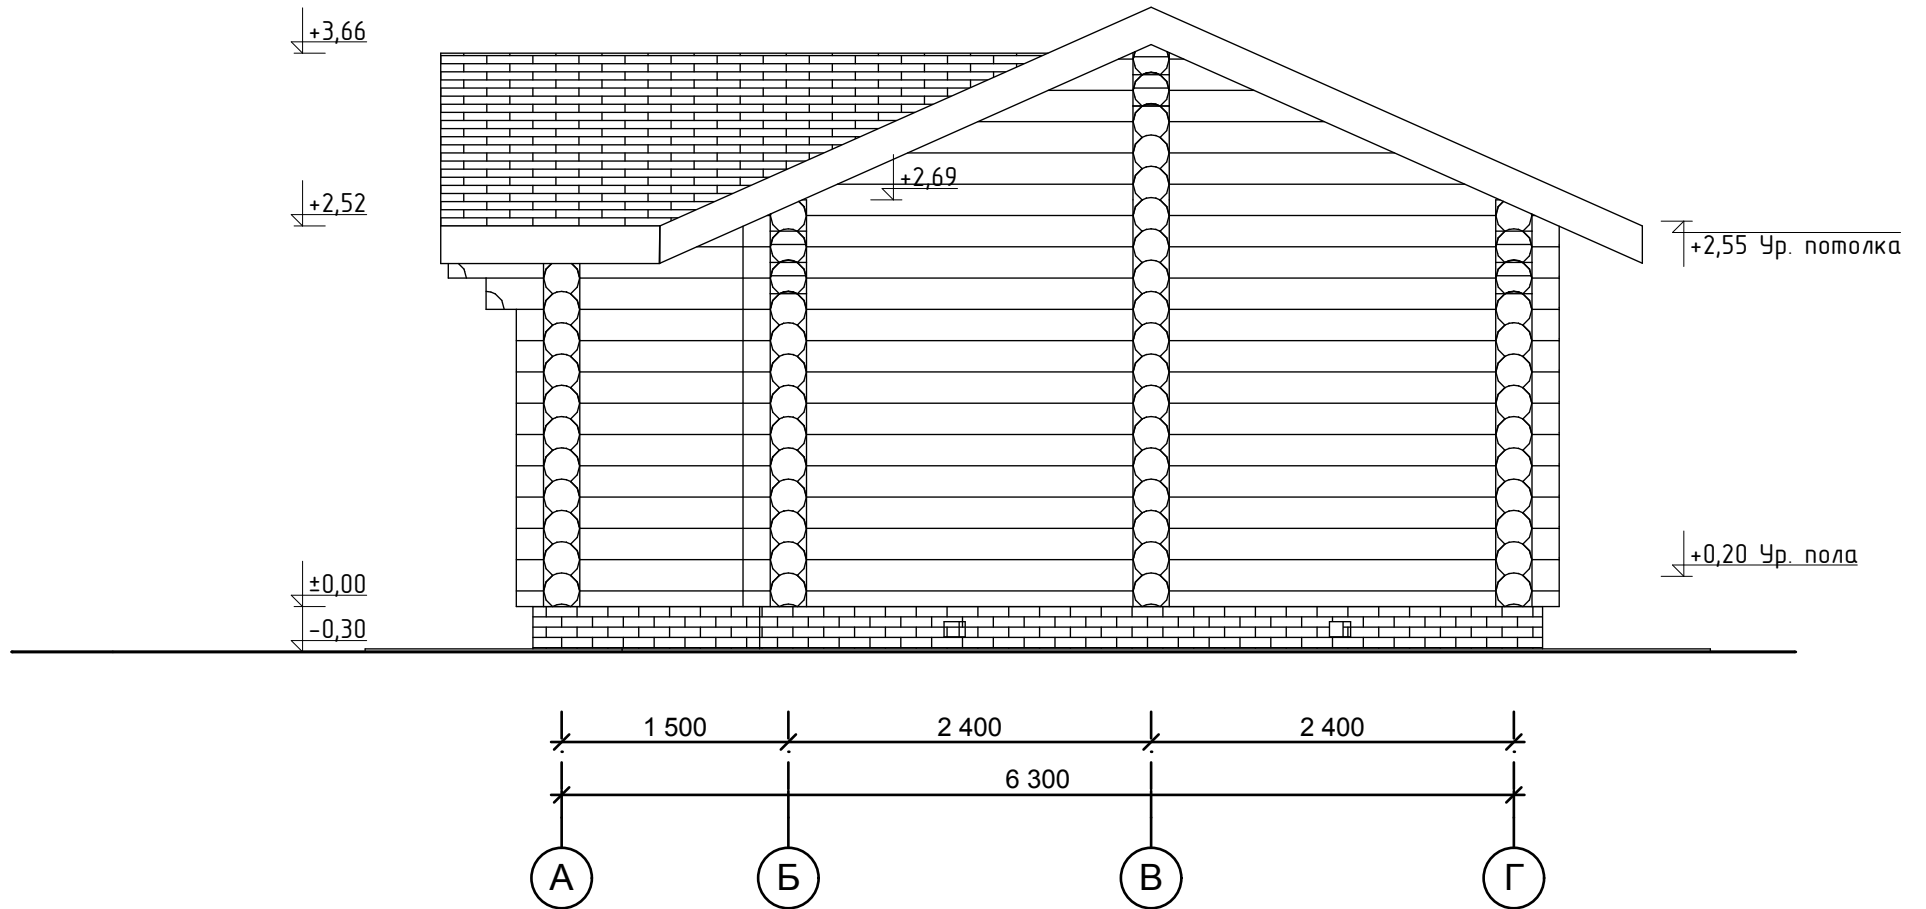

012.001.Б.004.240