


Фасад 2-1

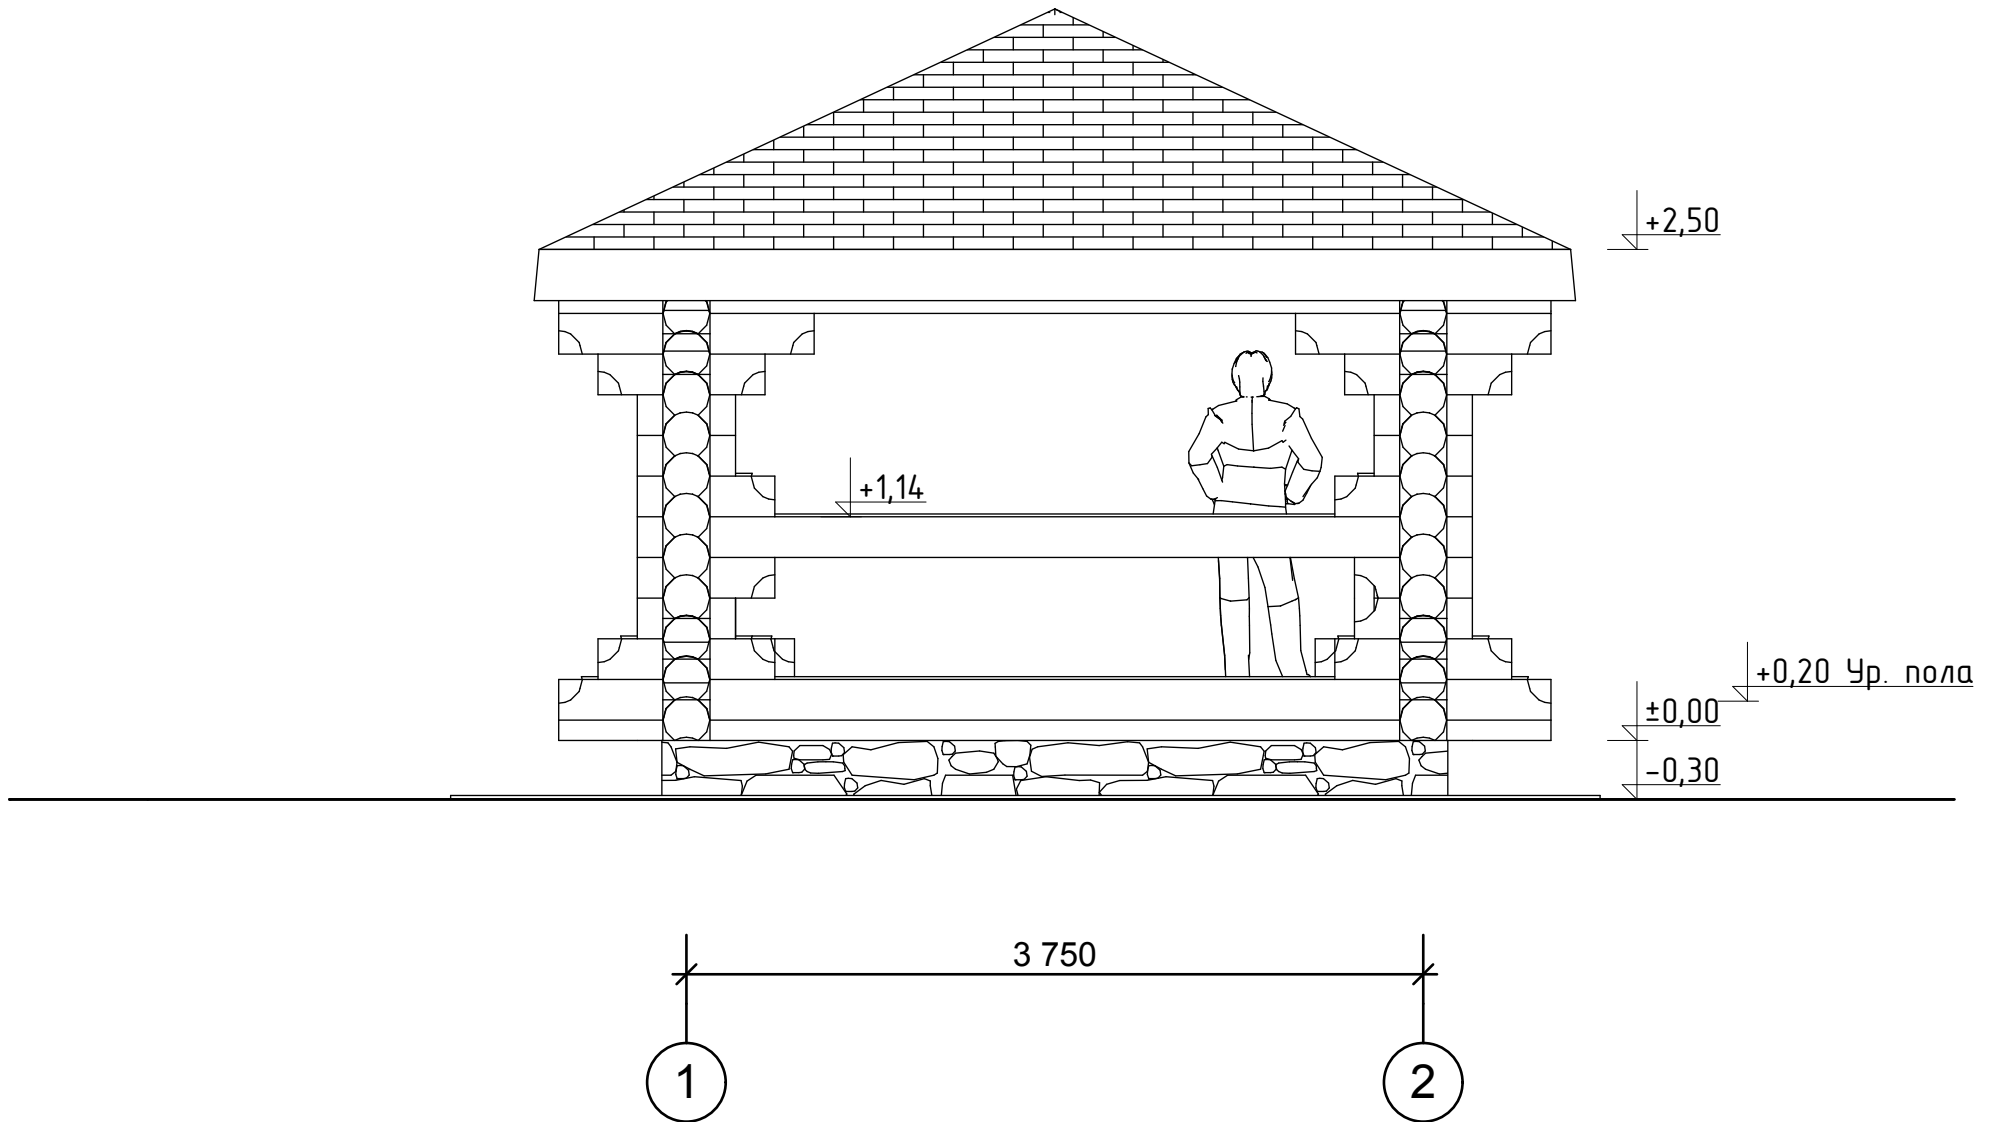

012.001.M.003.240