


Фасад А-Б

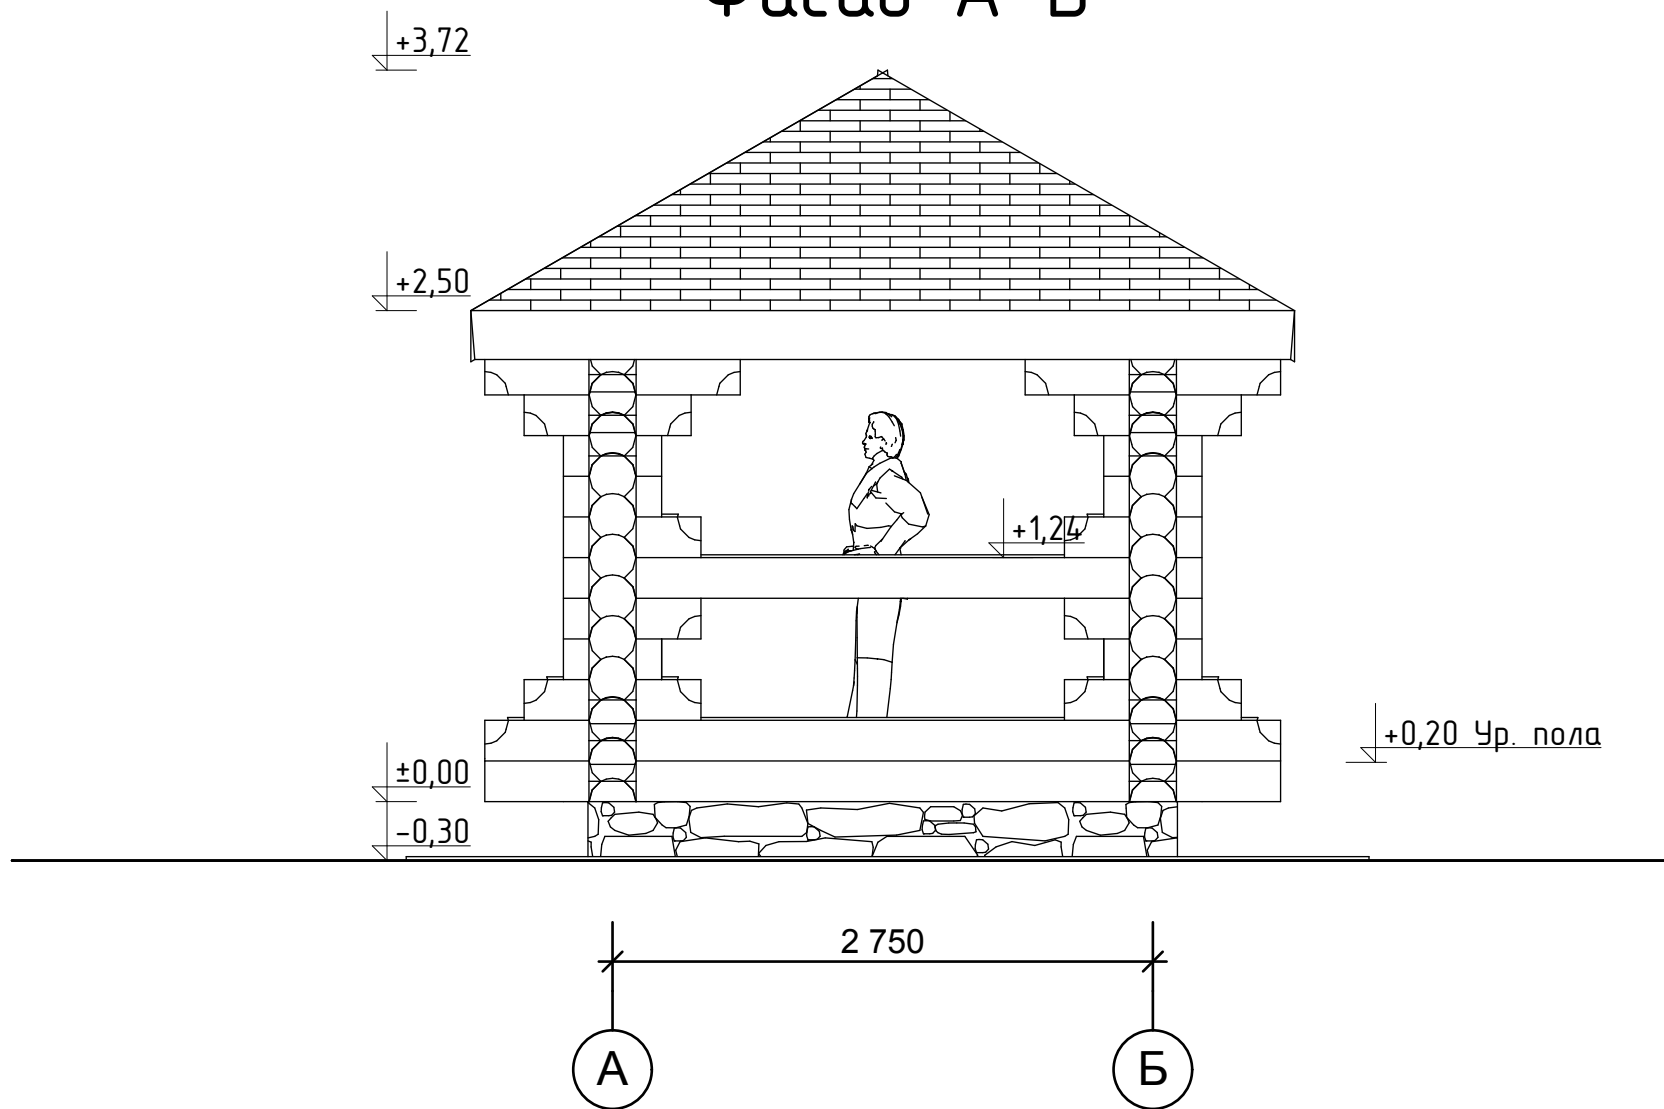

012.001.M.003.240