


Фасад 1-5

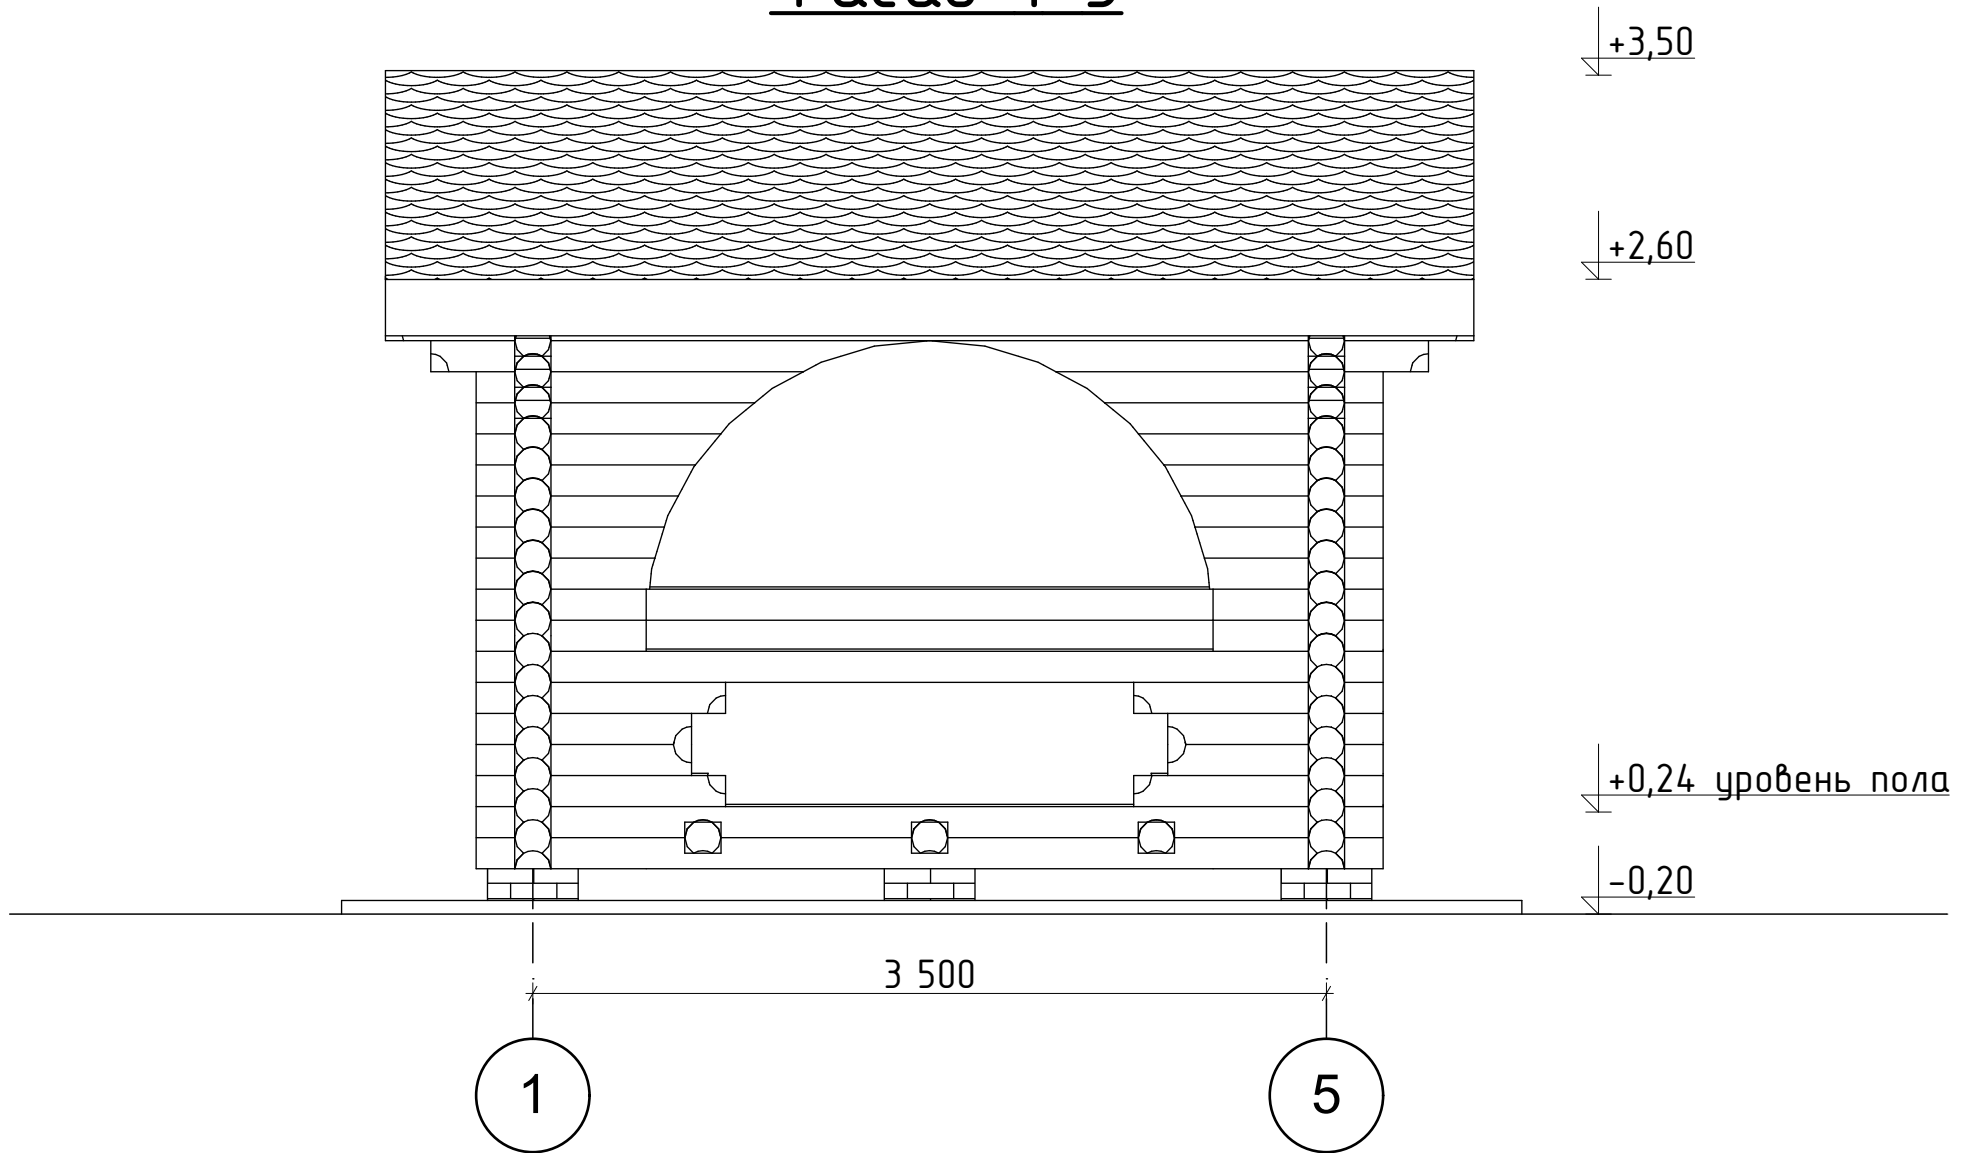

012.001.M.004.160