


Фасад 5-1

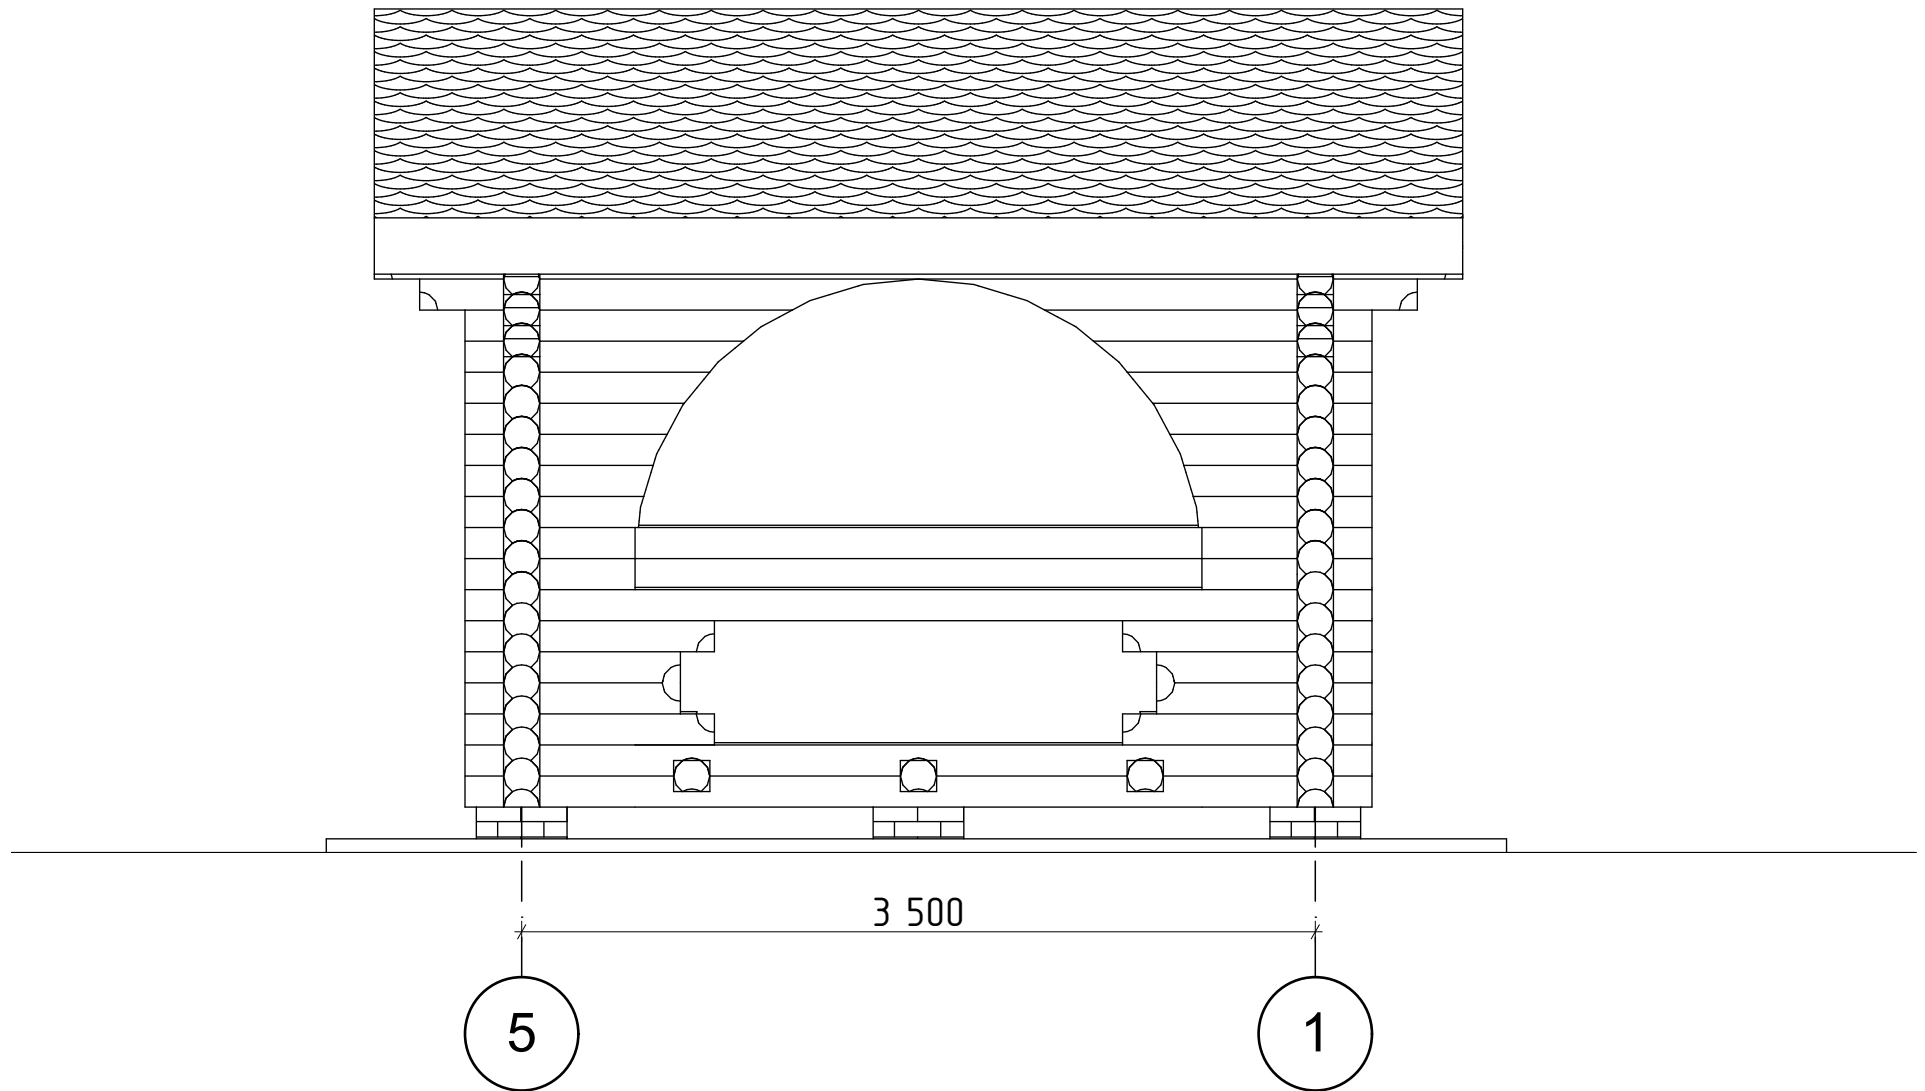

012.001.M.004.160