


Фасад 1-2

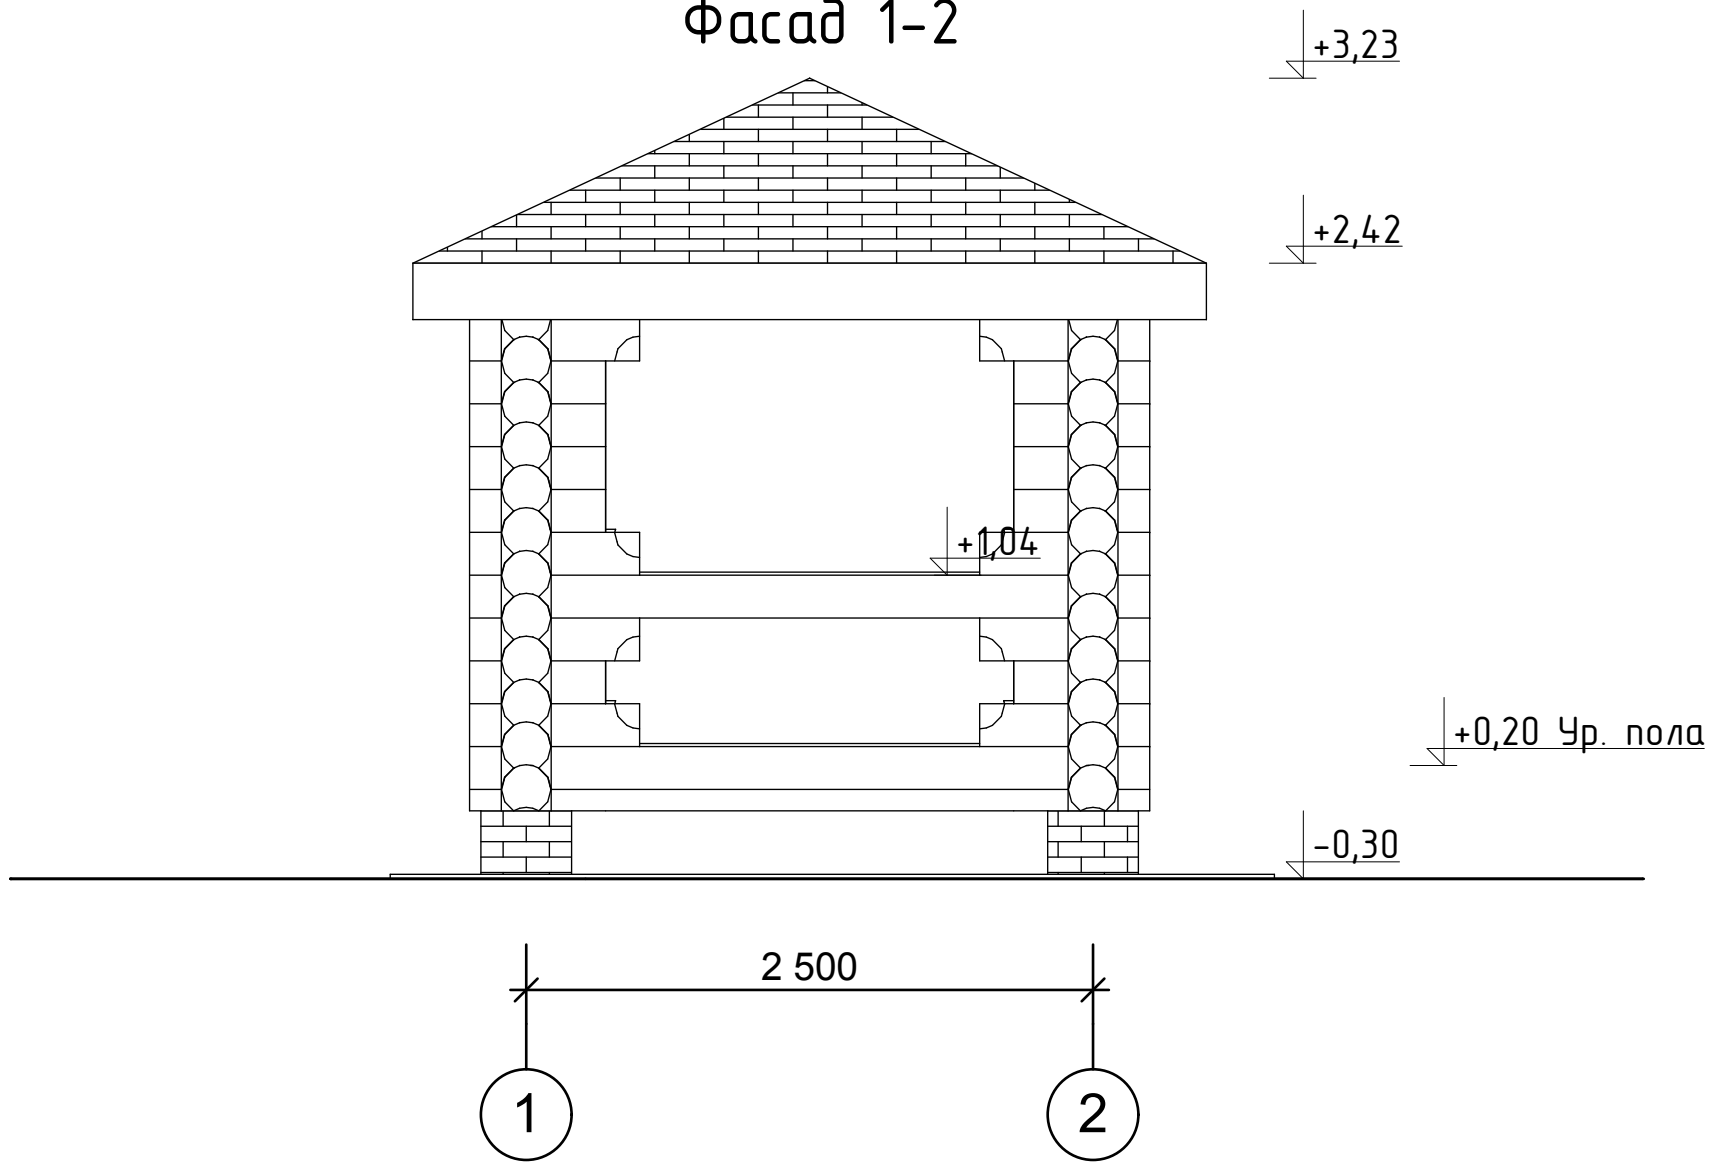

012.001.M.005.220