


# Фасад 2-1

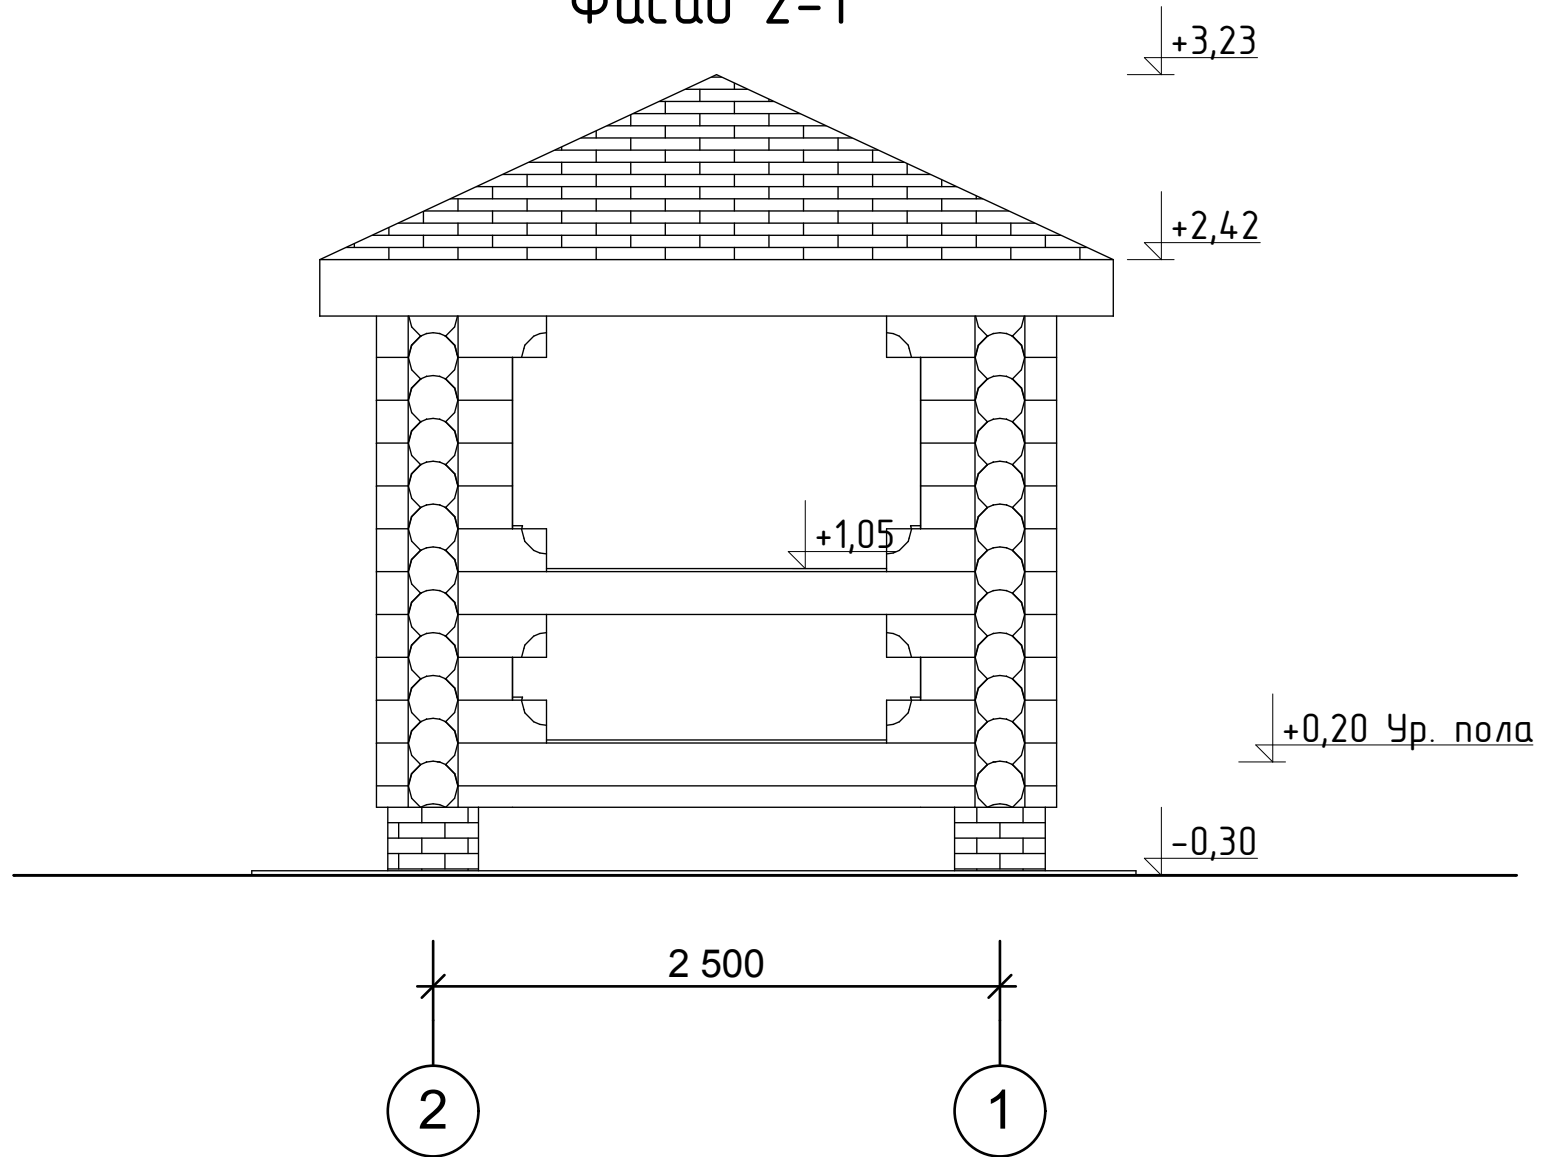

012.001.M.005.220