


# Фасад А-Б

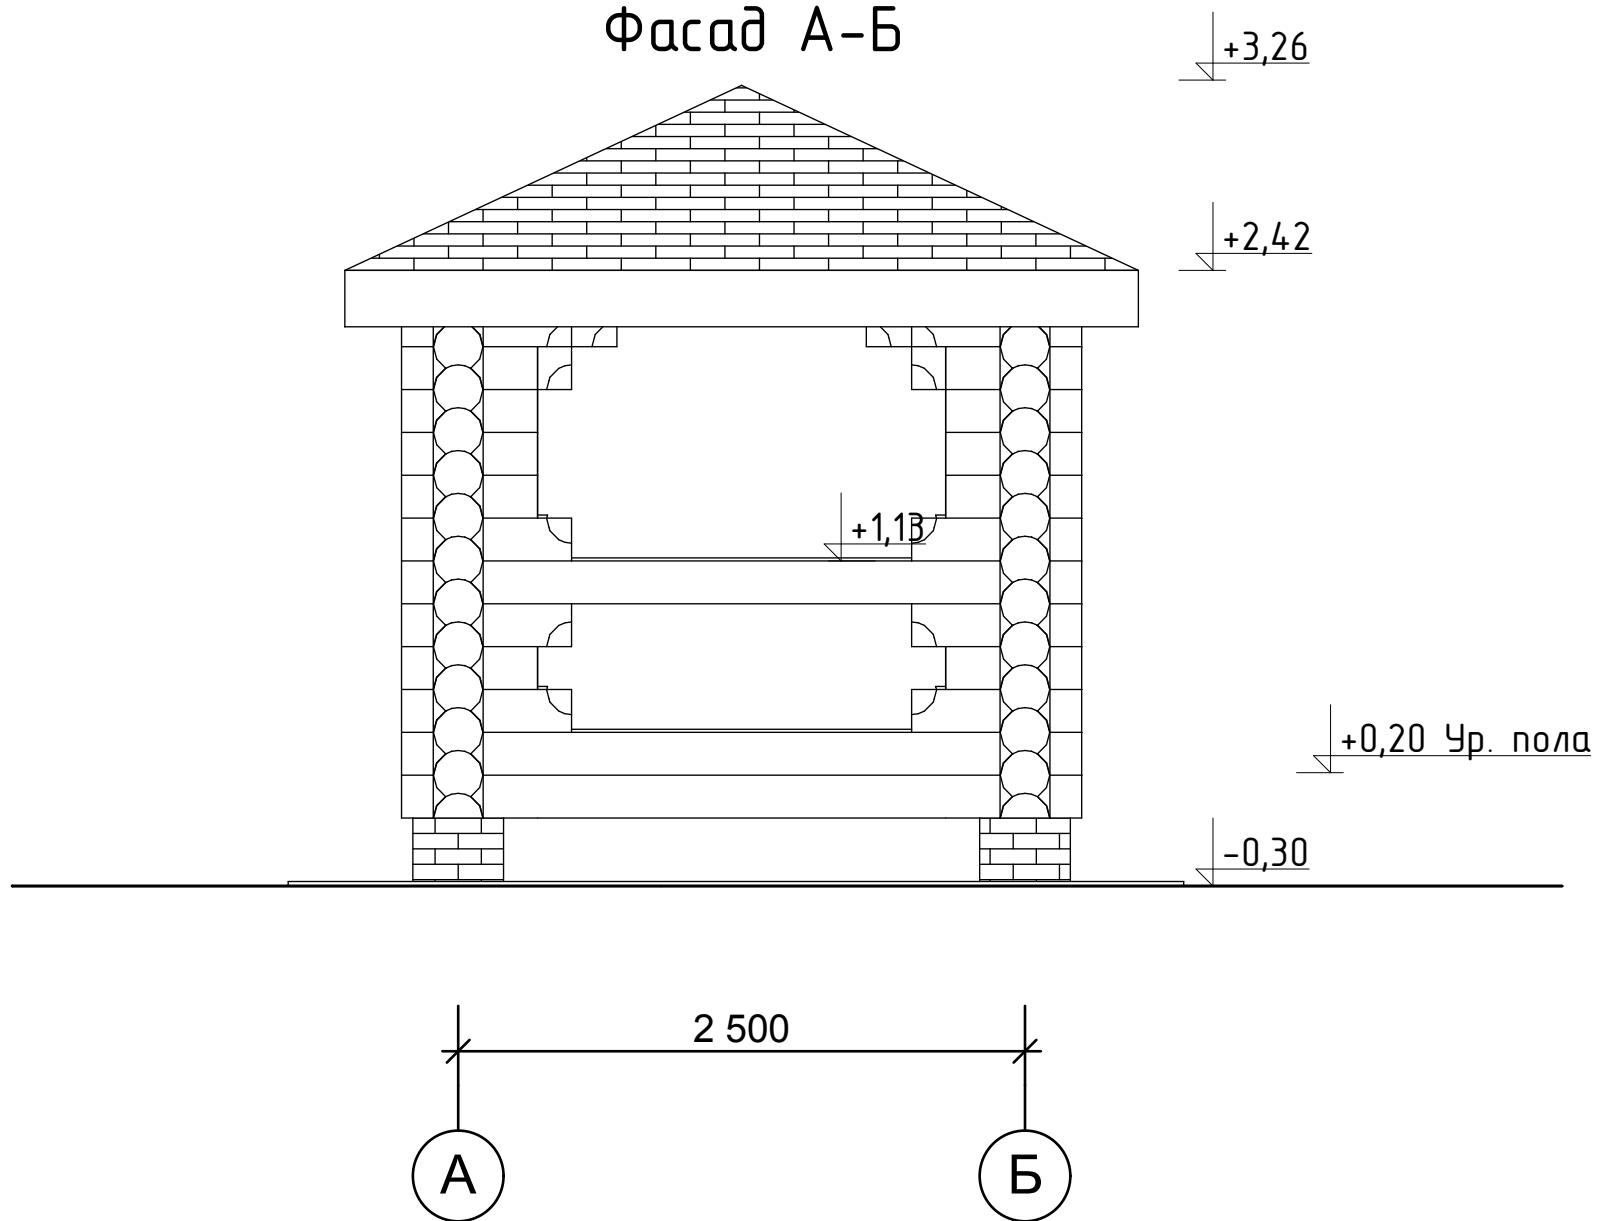

012.001.M.005.220