


Фасад Б-А

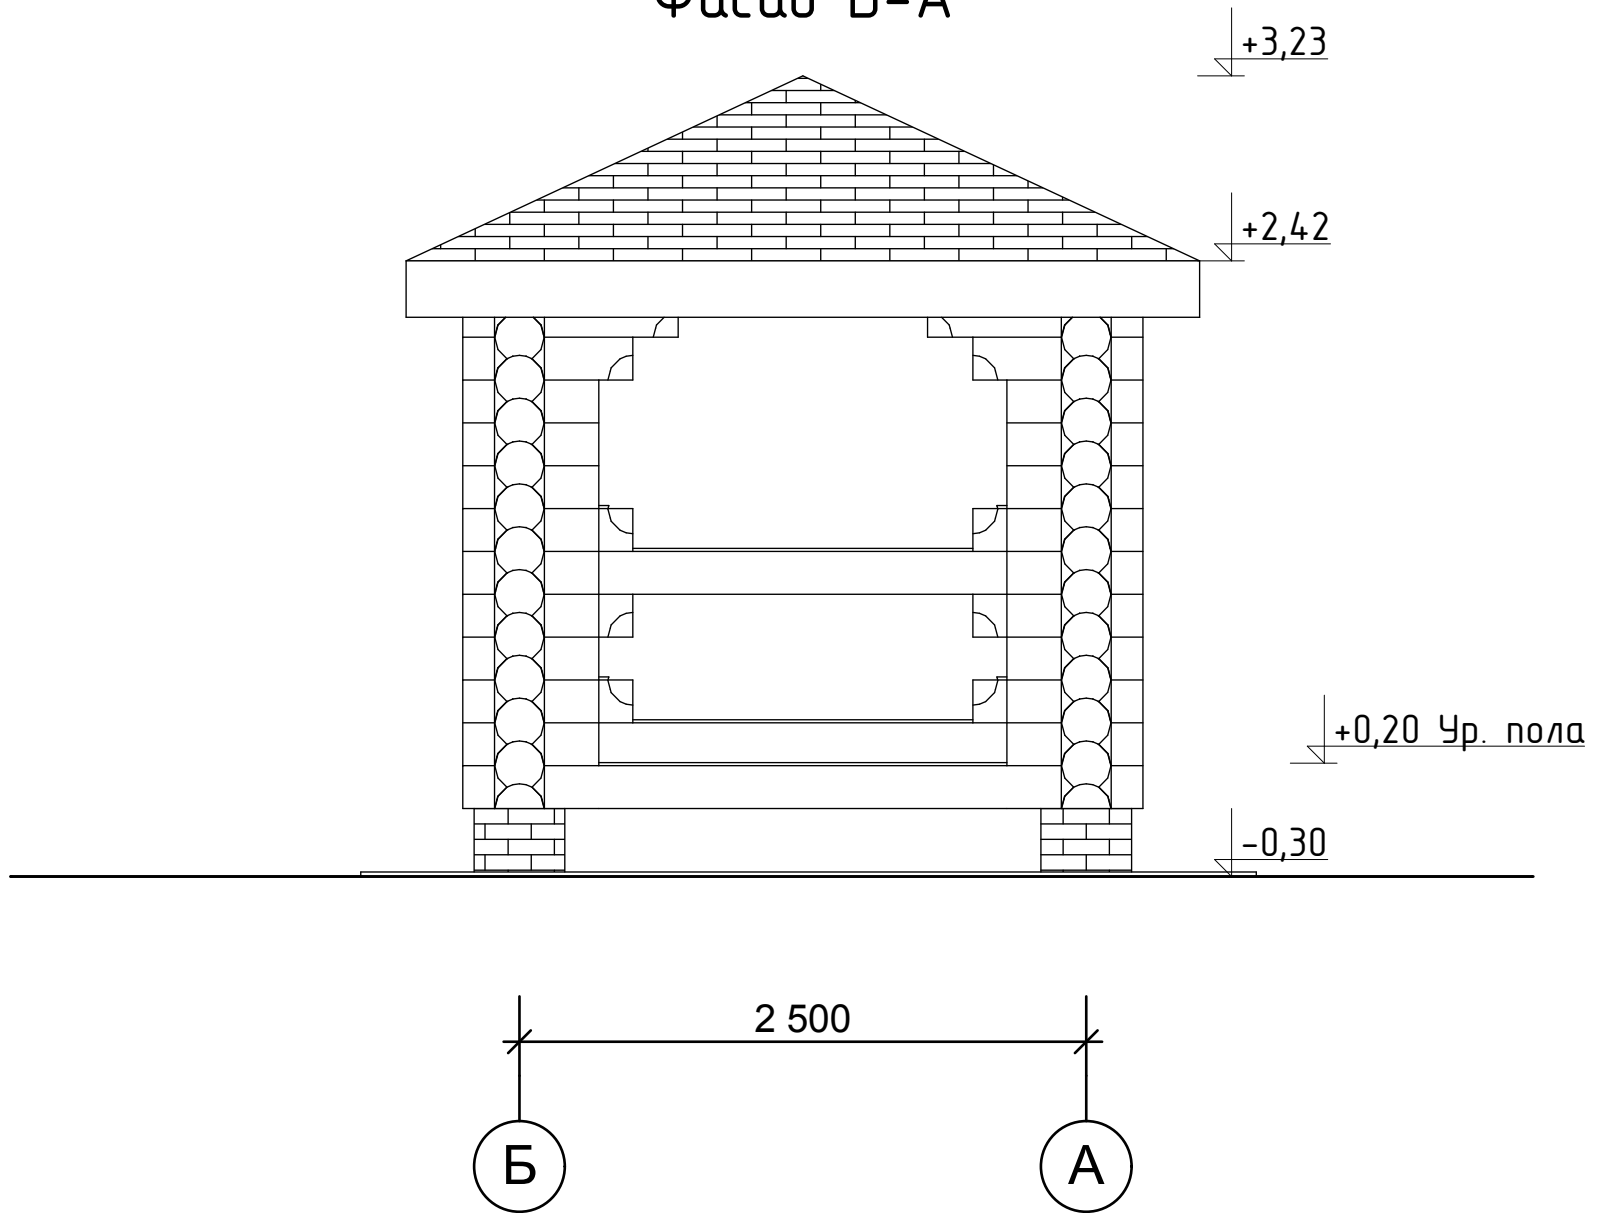

012.001.M.005.220