


Фасад Д-А

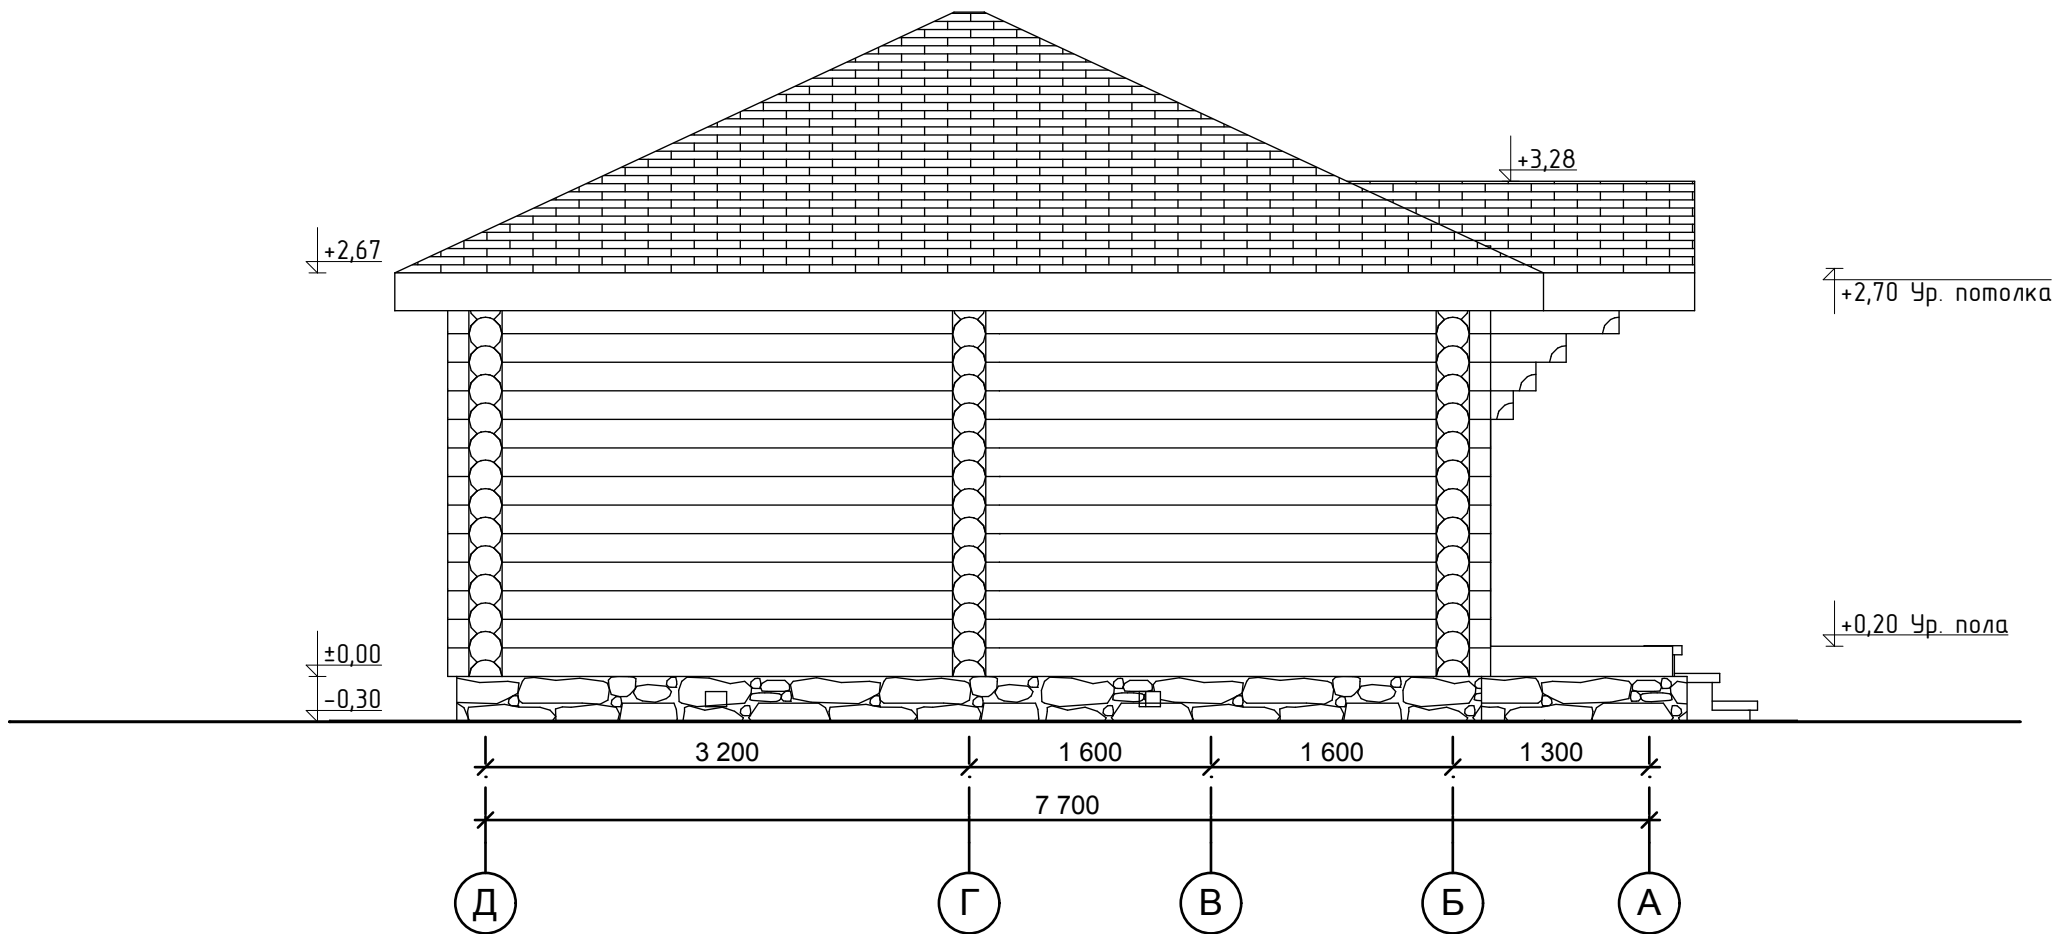

012.002.Б.001.220