


Фасад 1-4

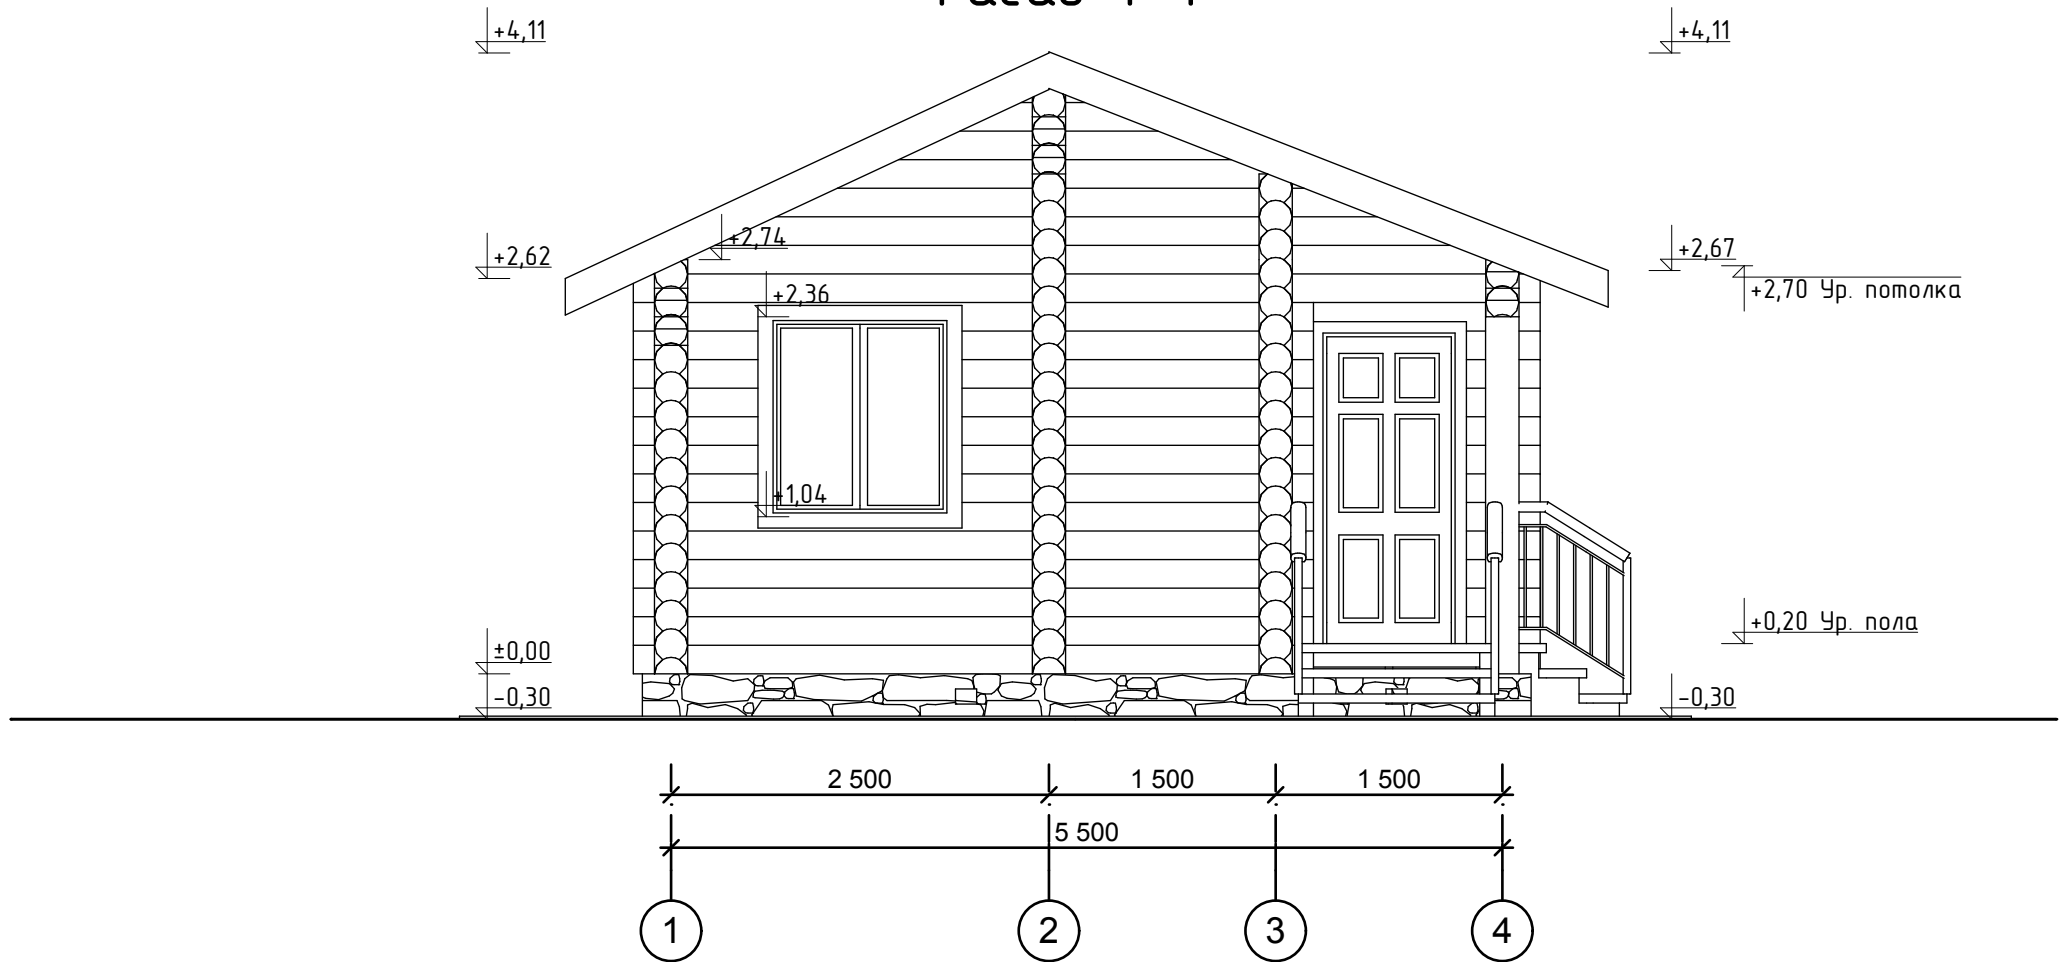

012.002.Б.002.220