


Фасад Г-А

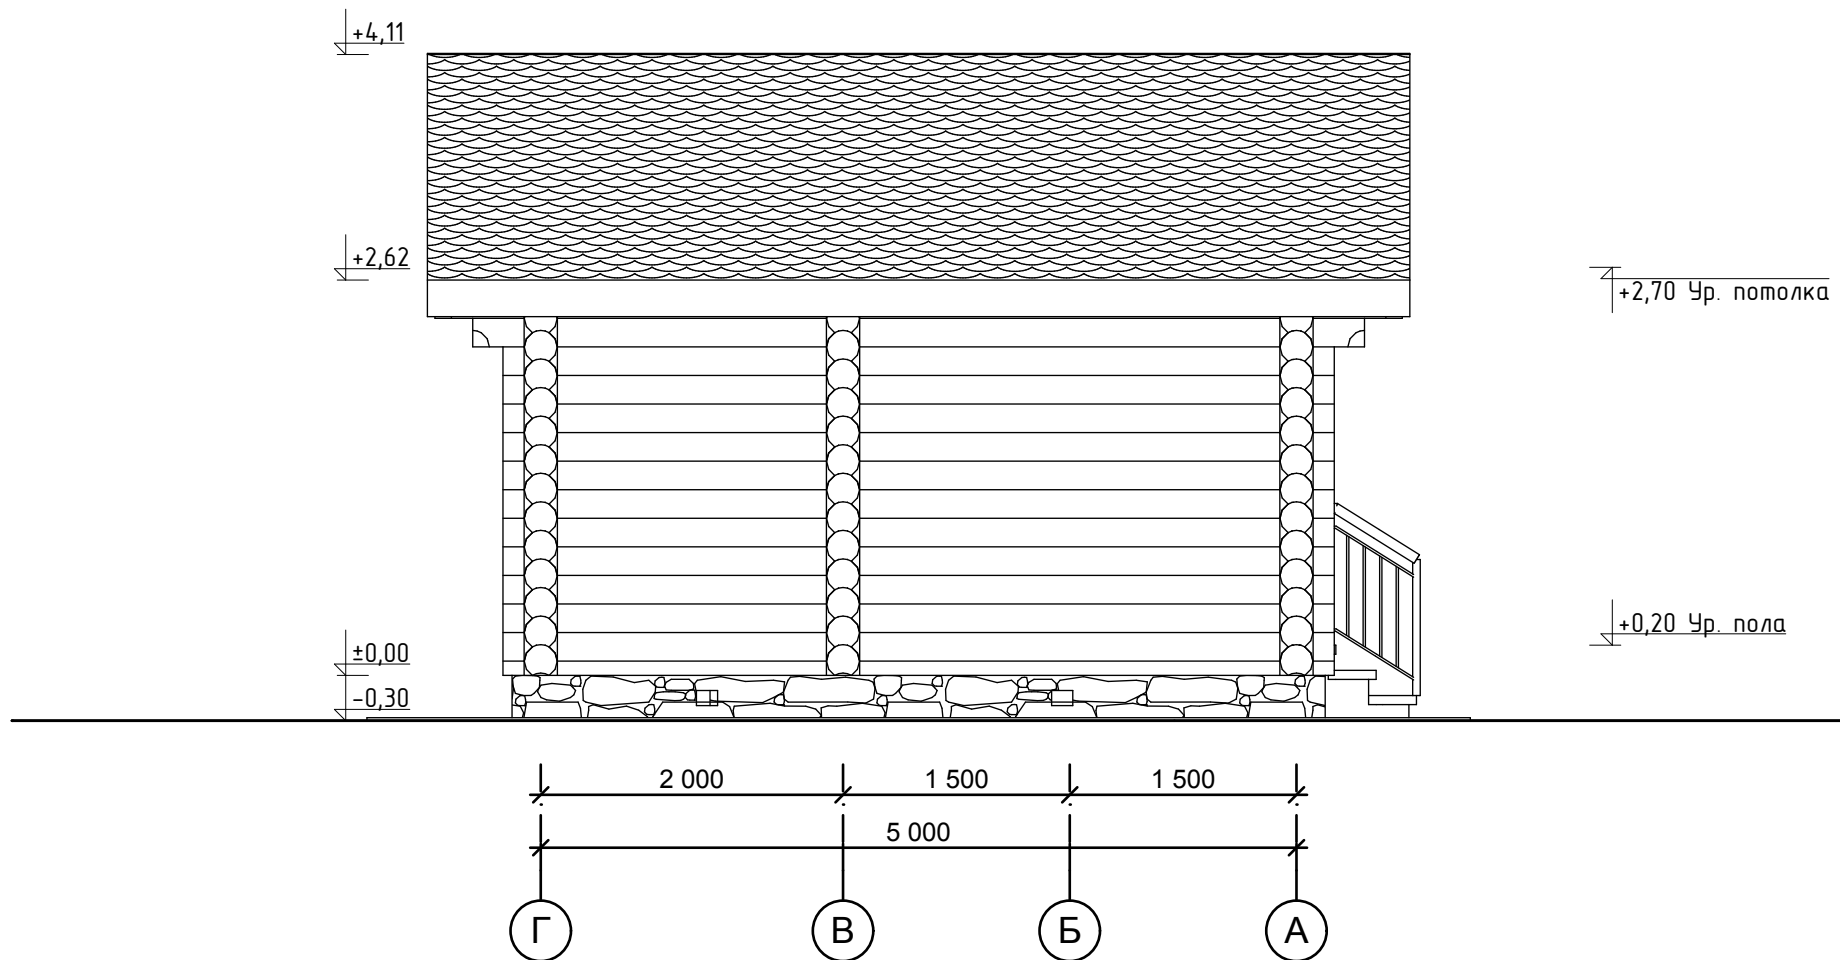

012.002.Б.002.220