


Фасад 1-4

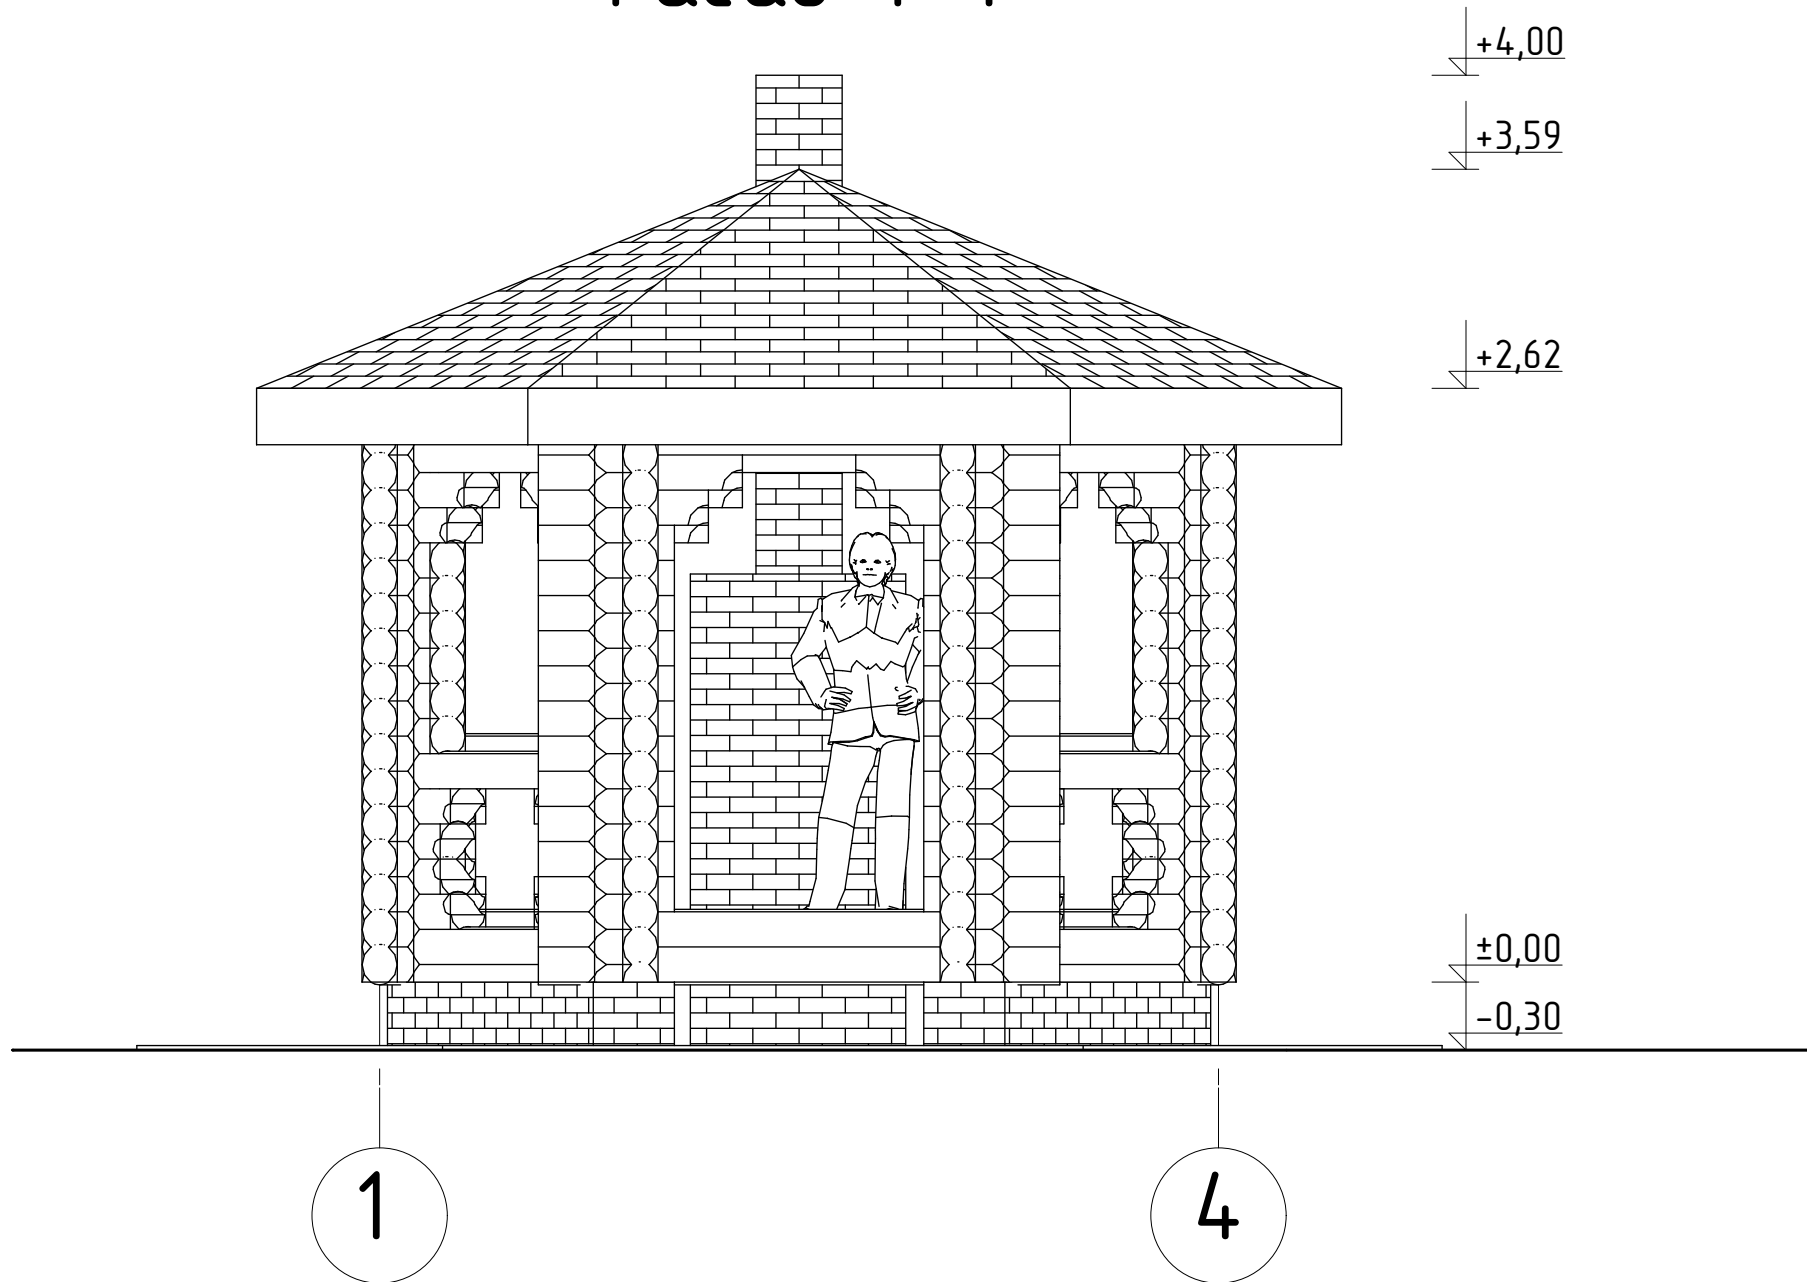

012.002.M.001.180