


# Фасад 3-2

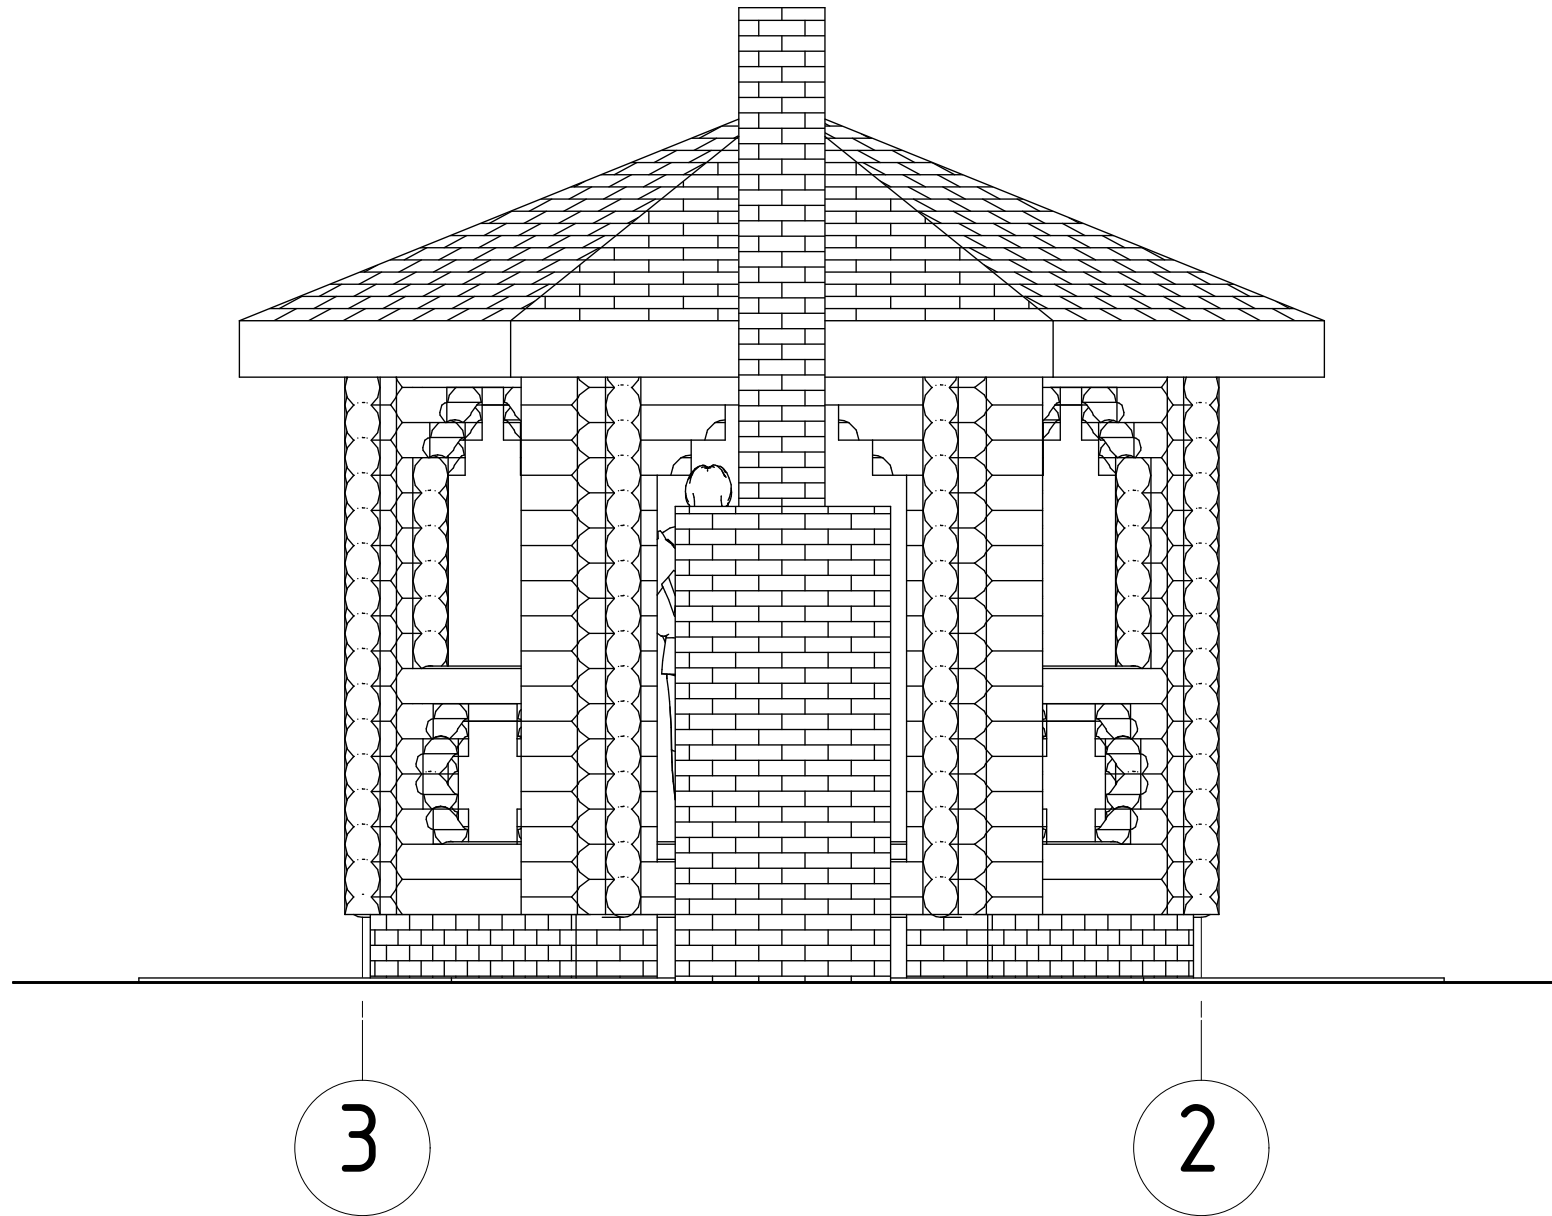

012.002.M.001.180