
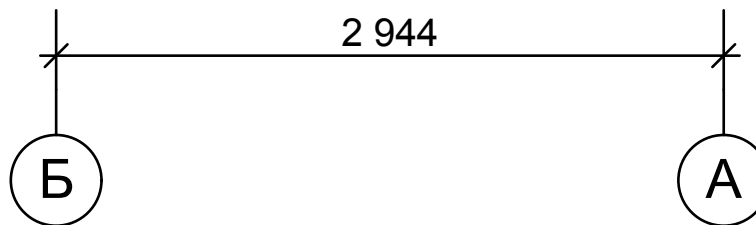


# Фасад Б-А

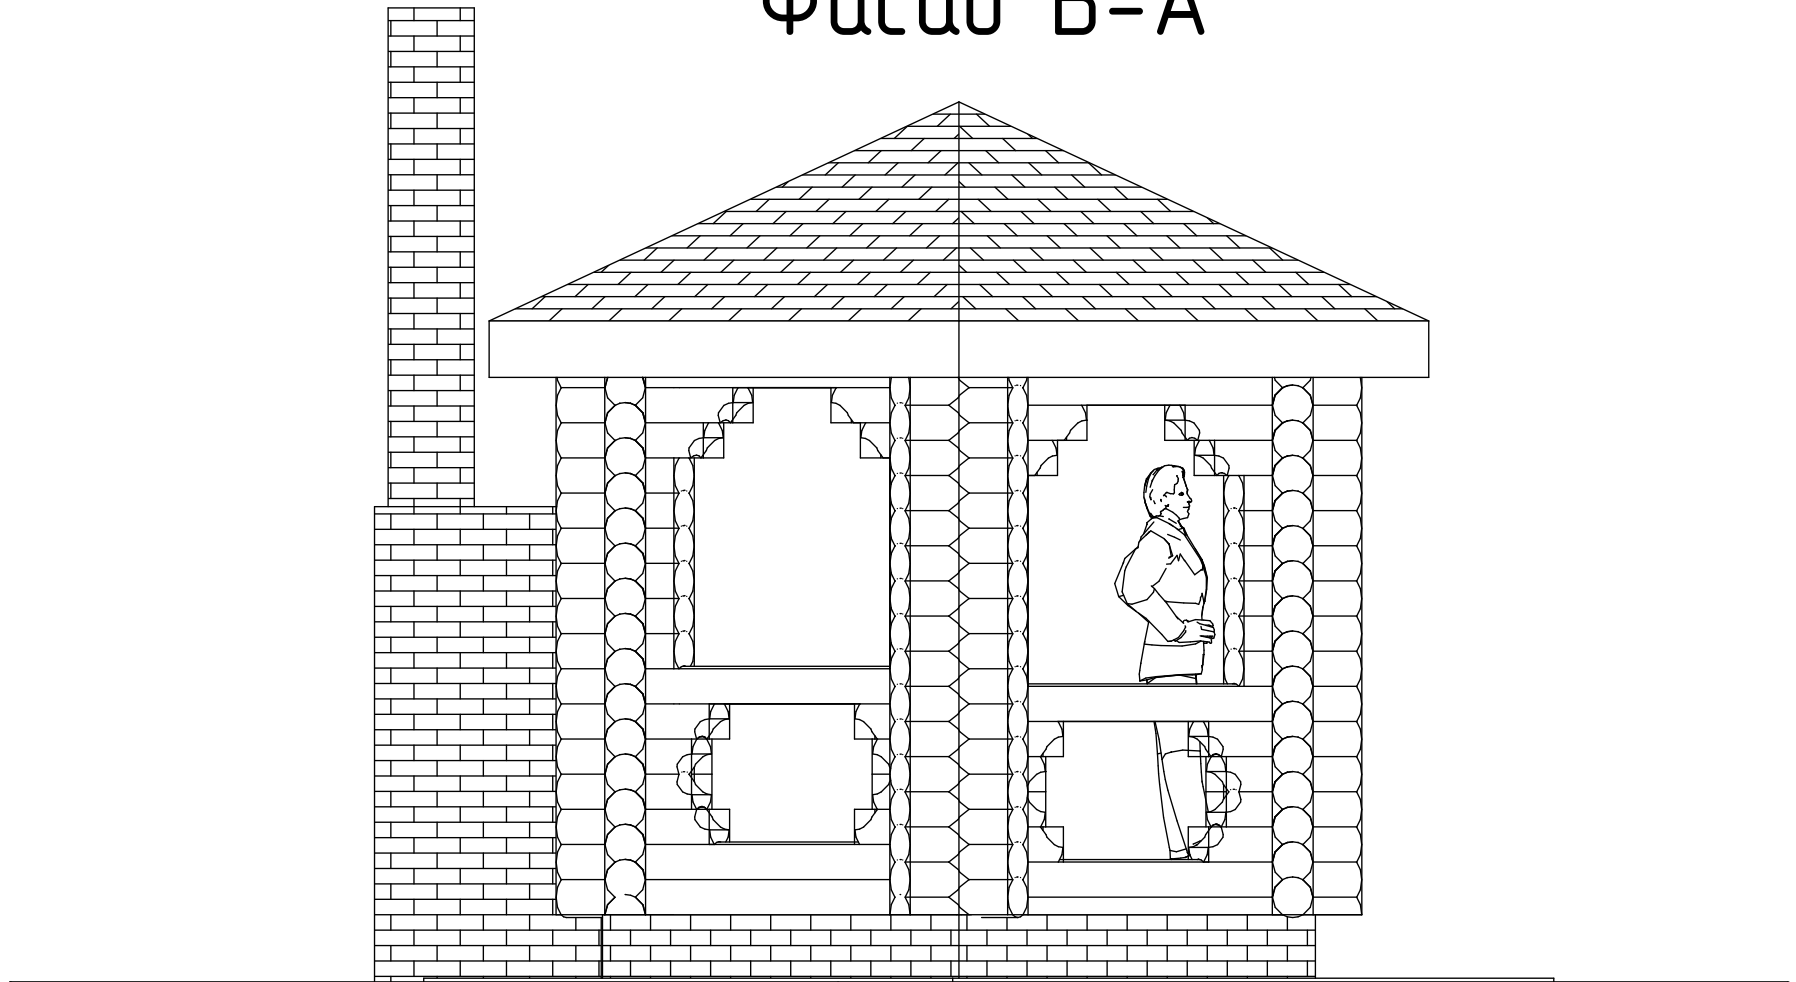

012.002.M.001.180