
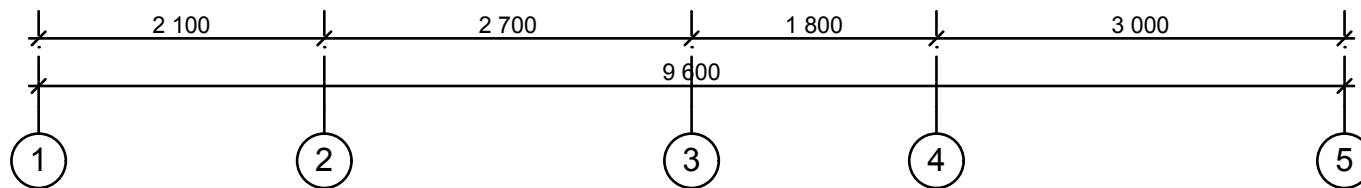


Фасад 1-5

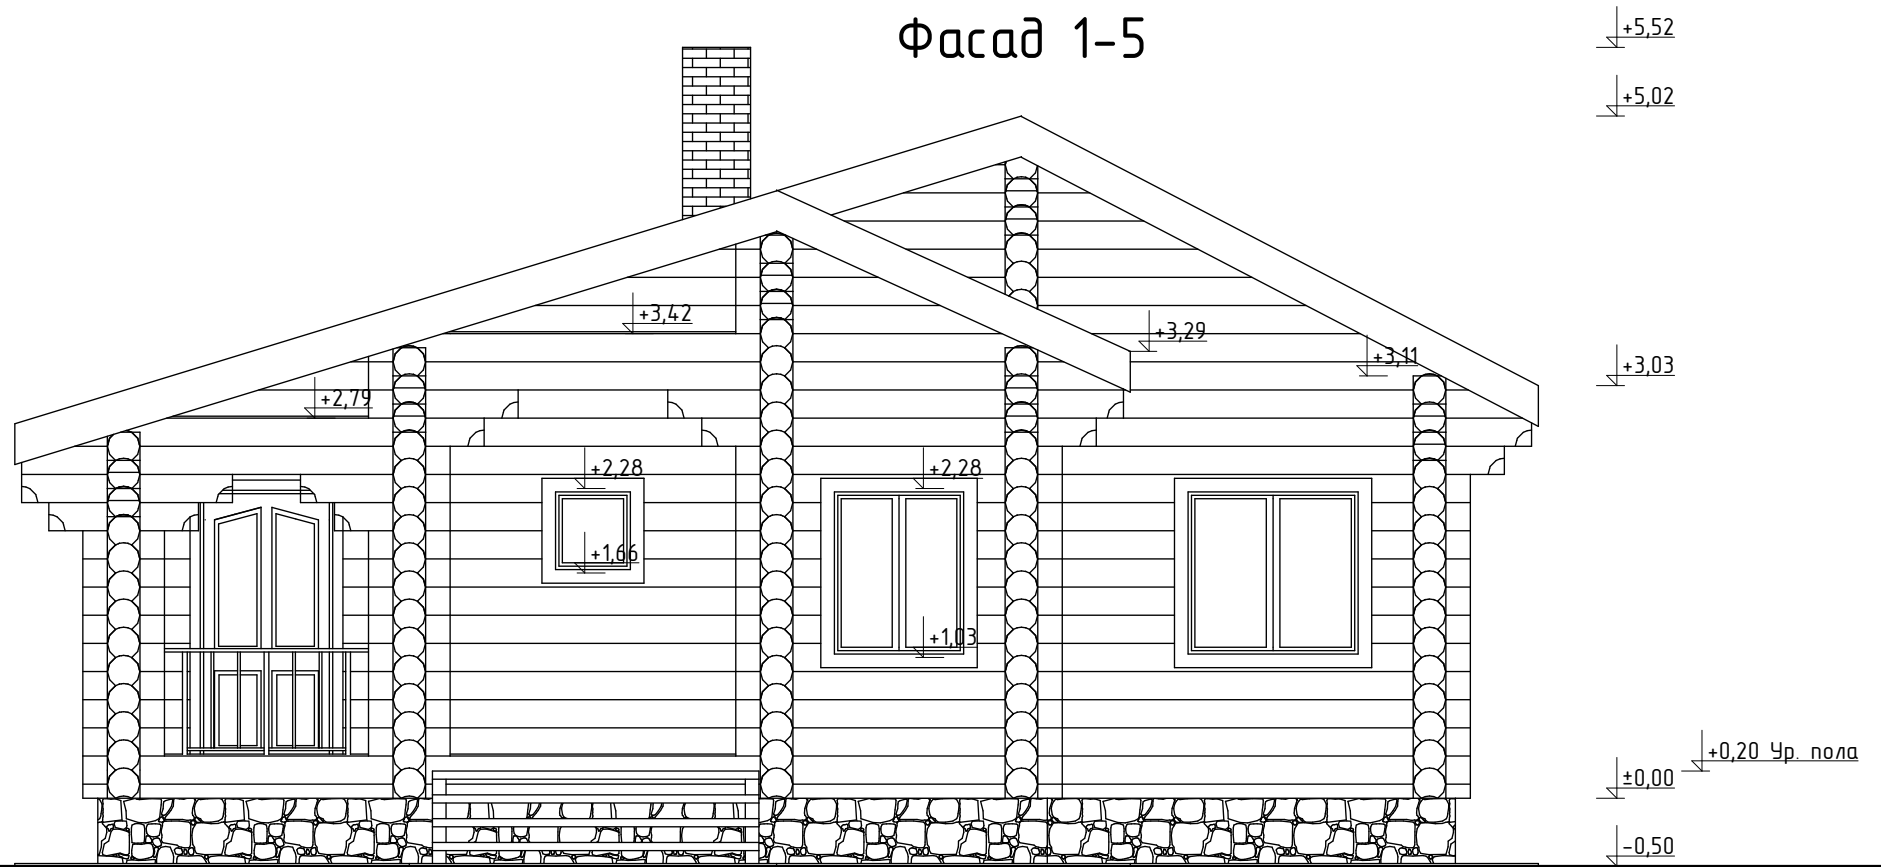

012.003.Б.006.240