
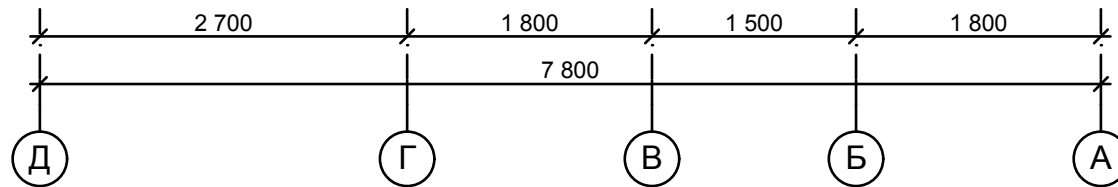


Фасад А-Д

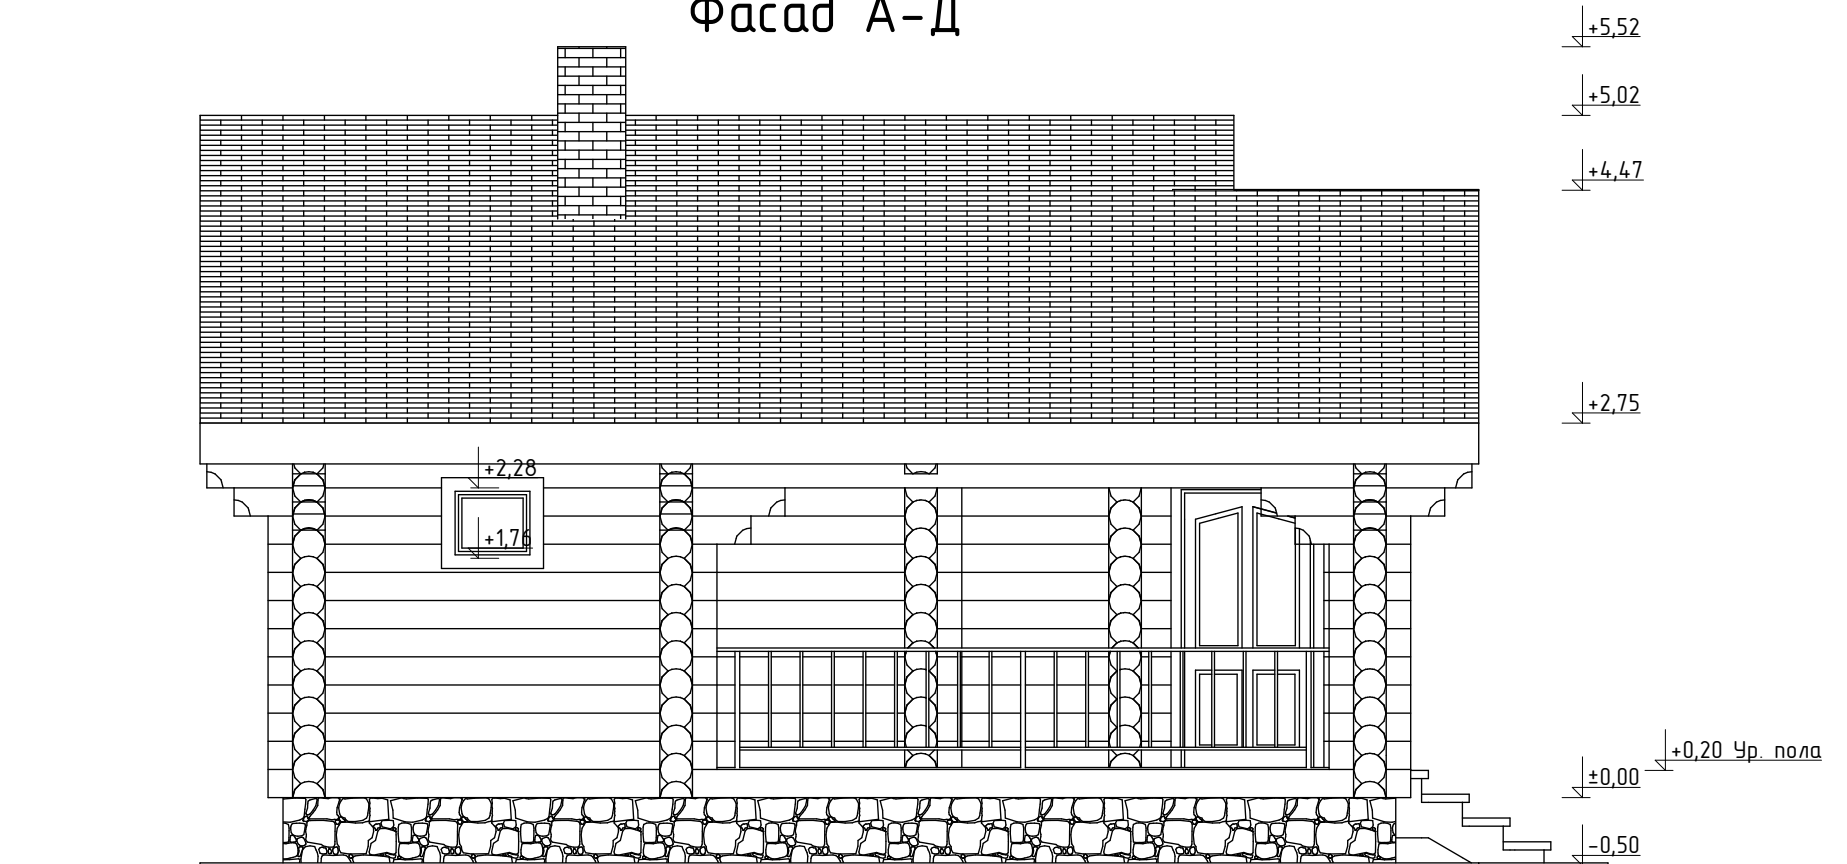

012.003.Б.006.240