


Фасад А-Д

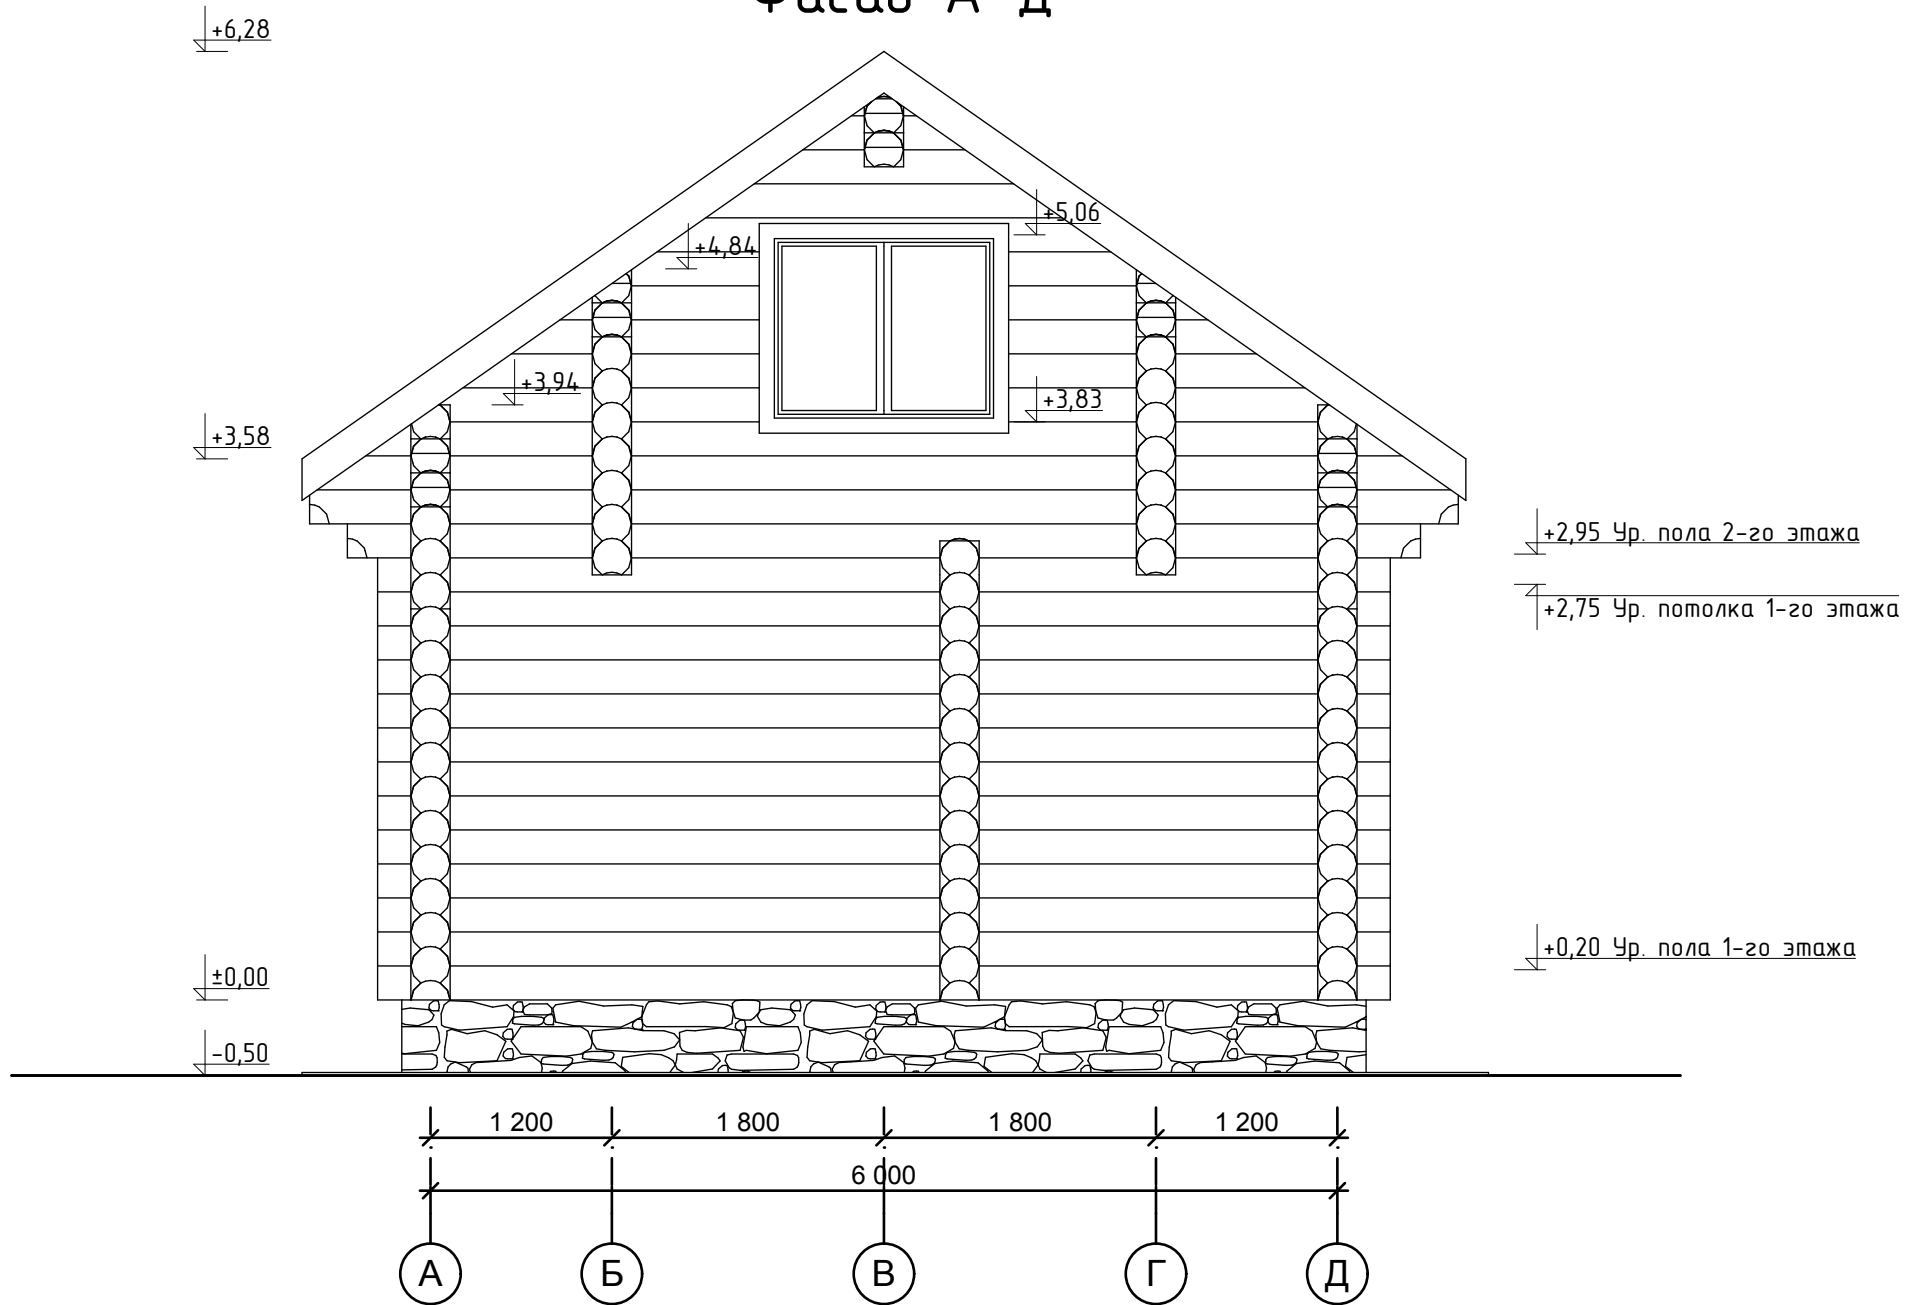

012.003.Б.010.260