


Фасад Д-А

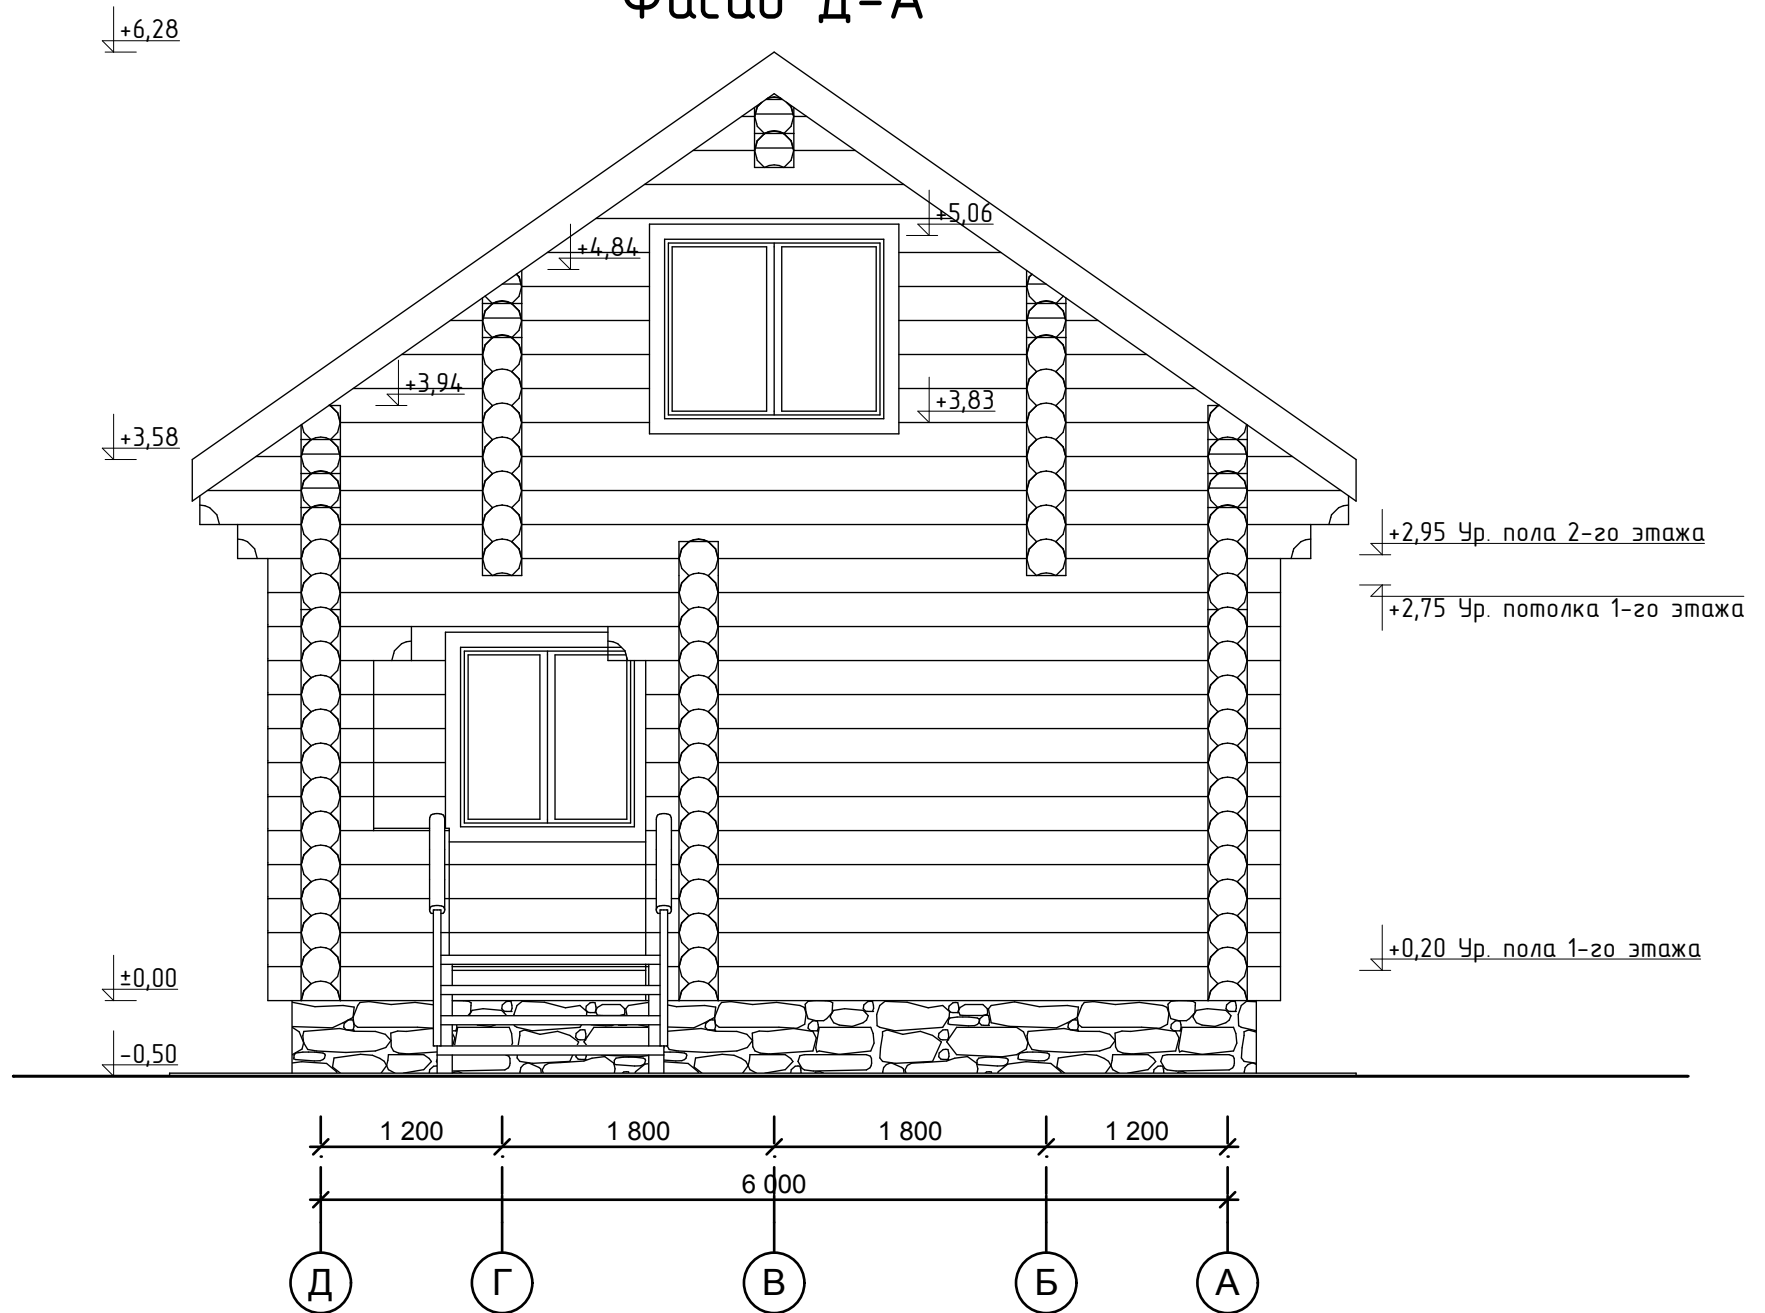

012.003.Б.010.260