


Фасад 1-6

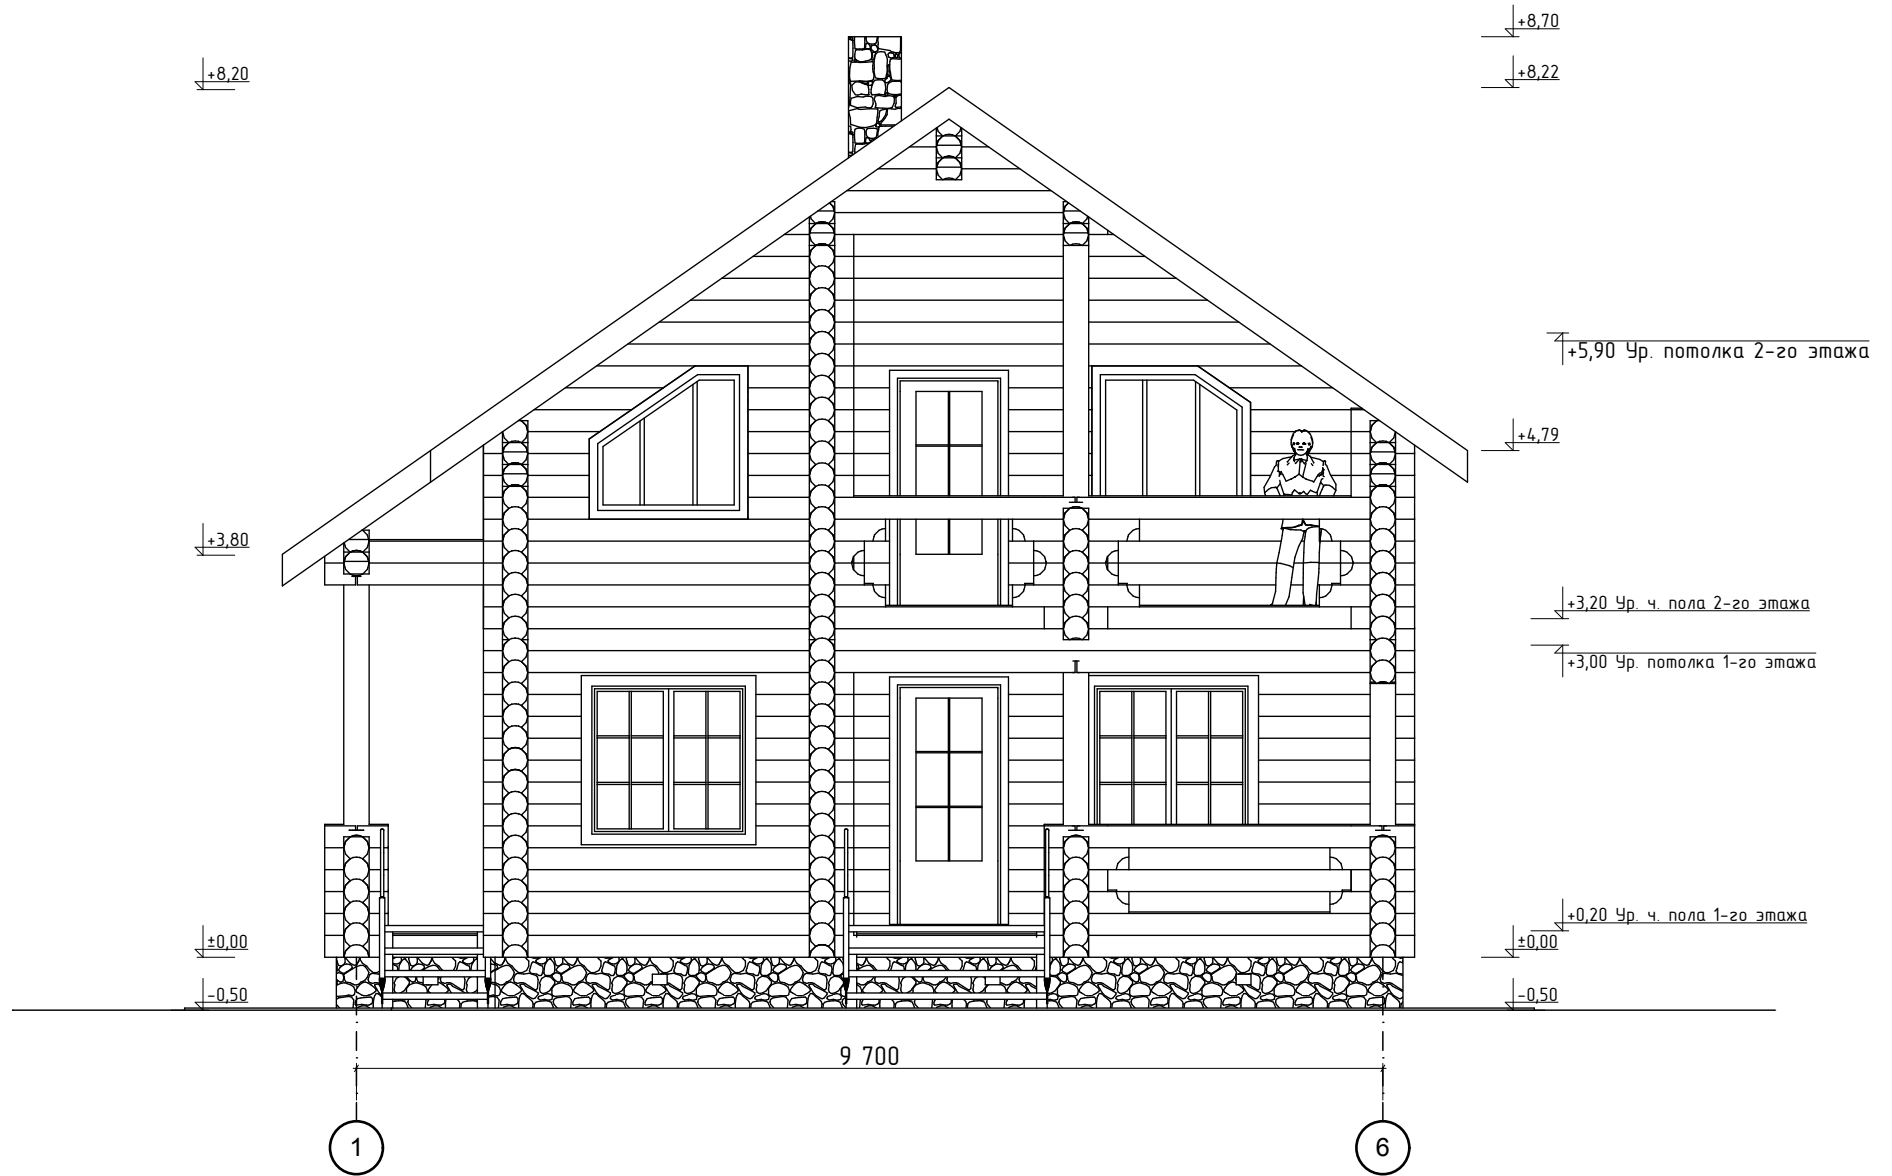

012.003.Д.012.240