


Фасад 6-1

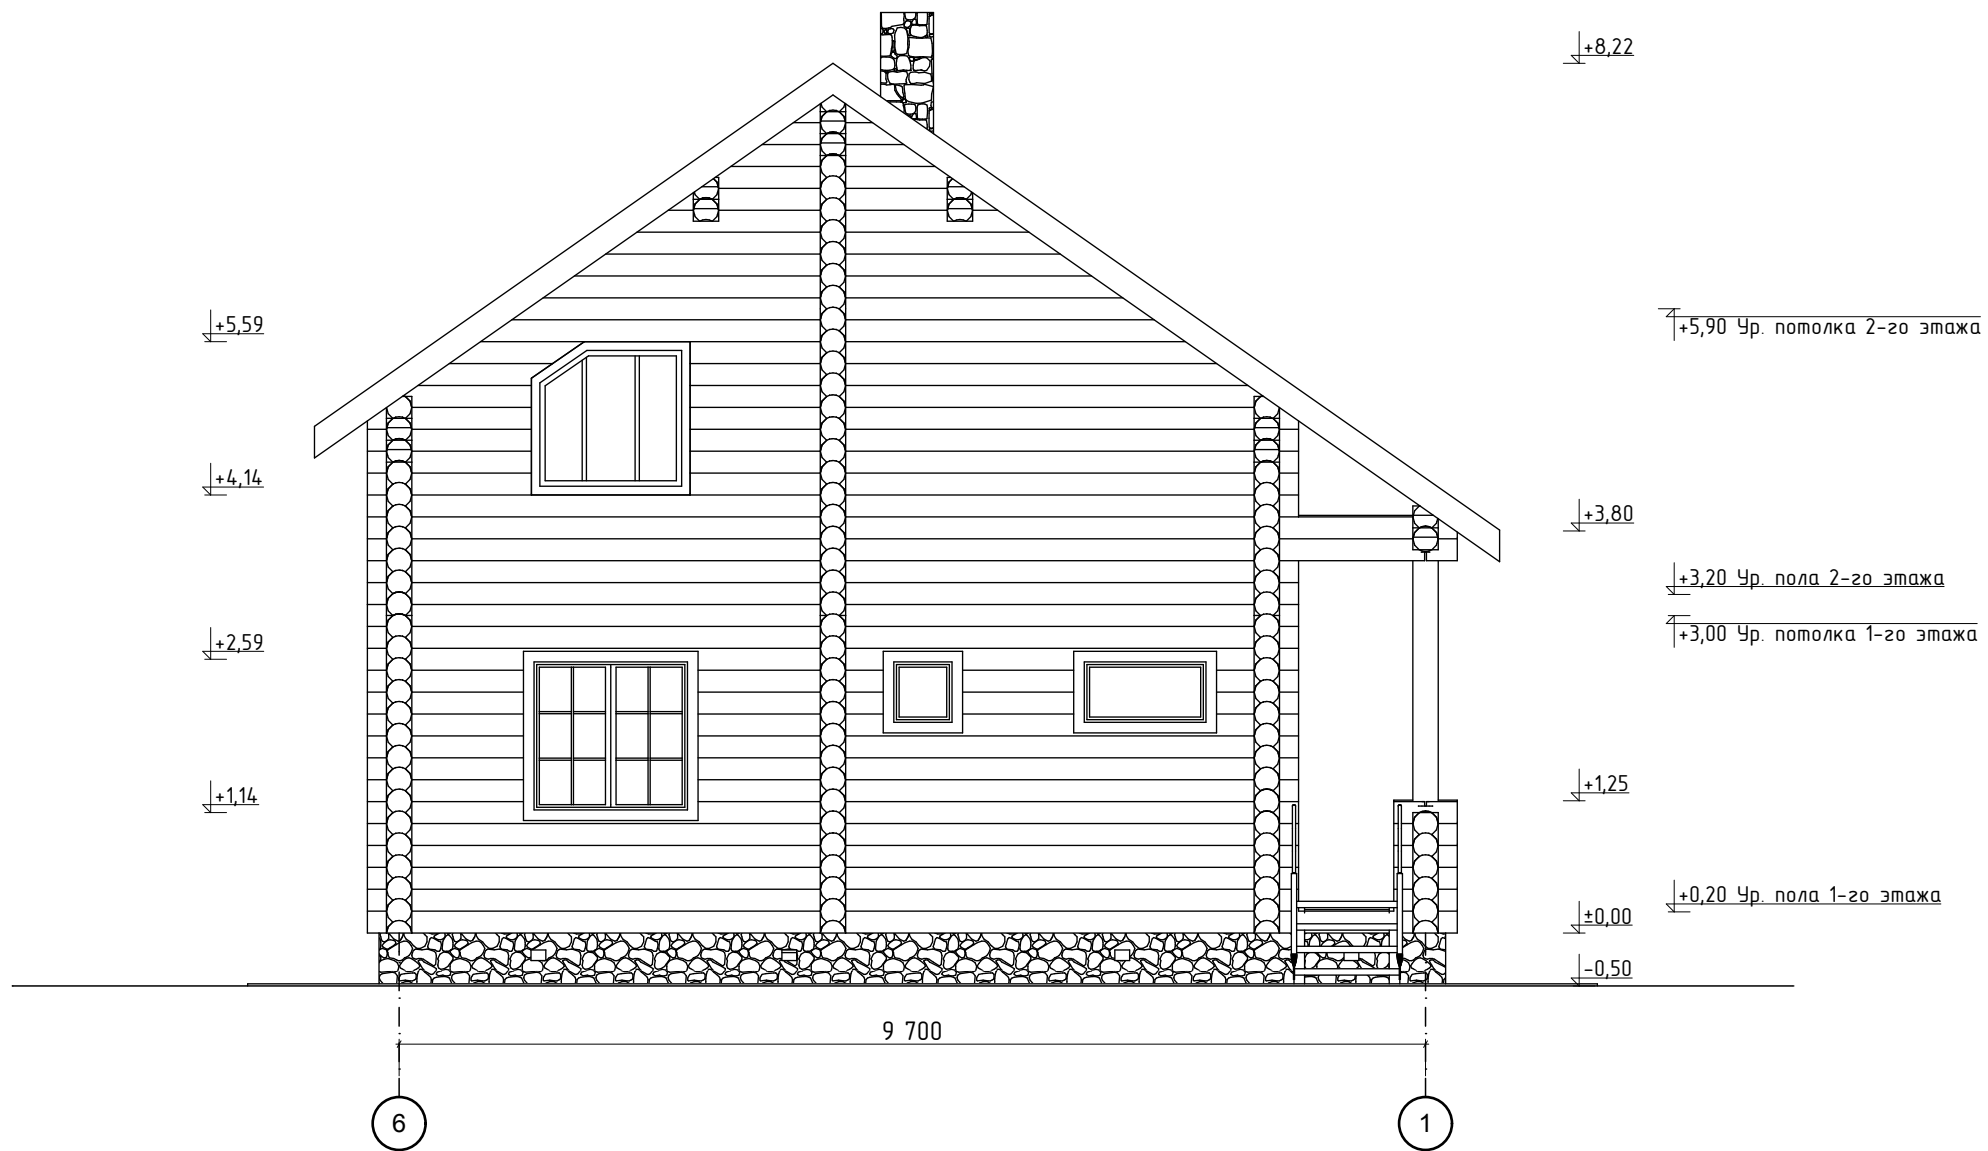

012.003.Д.012.240