


Фасад А-Д

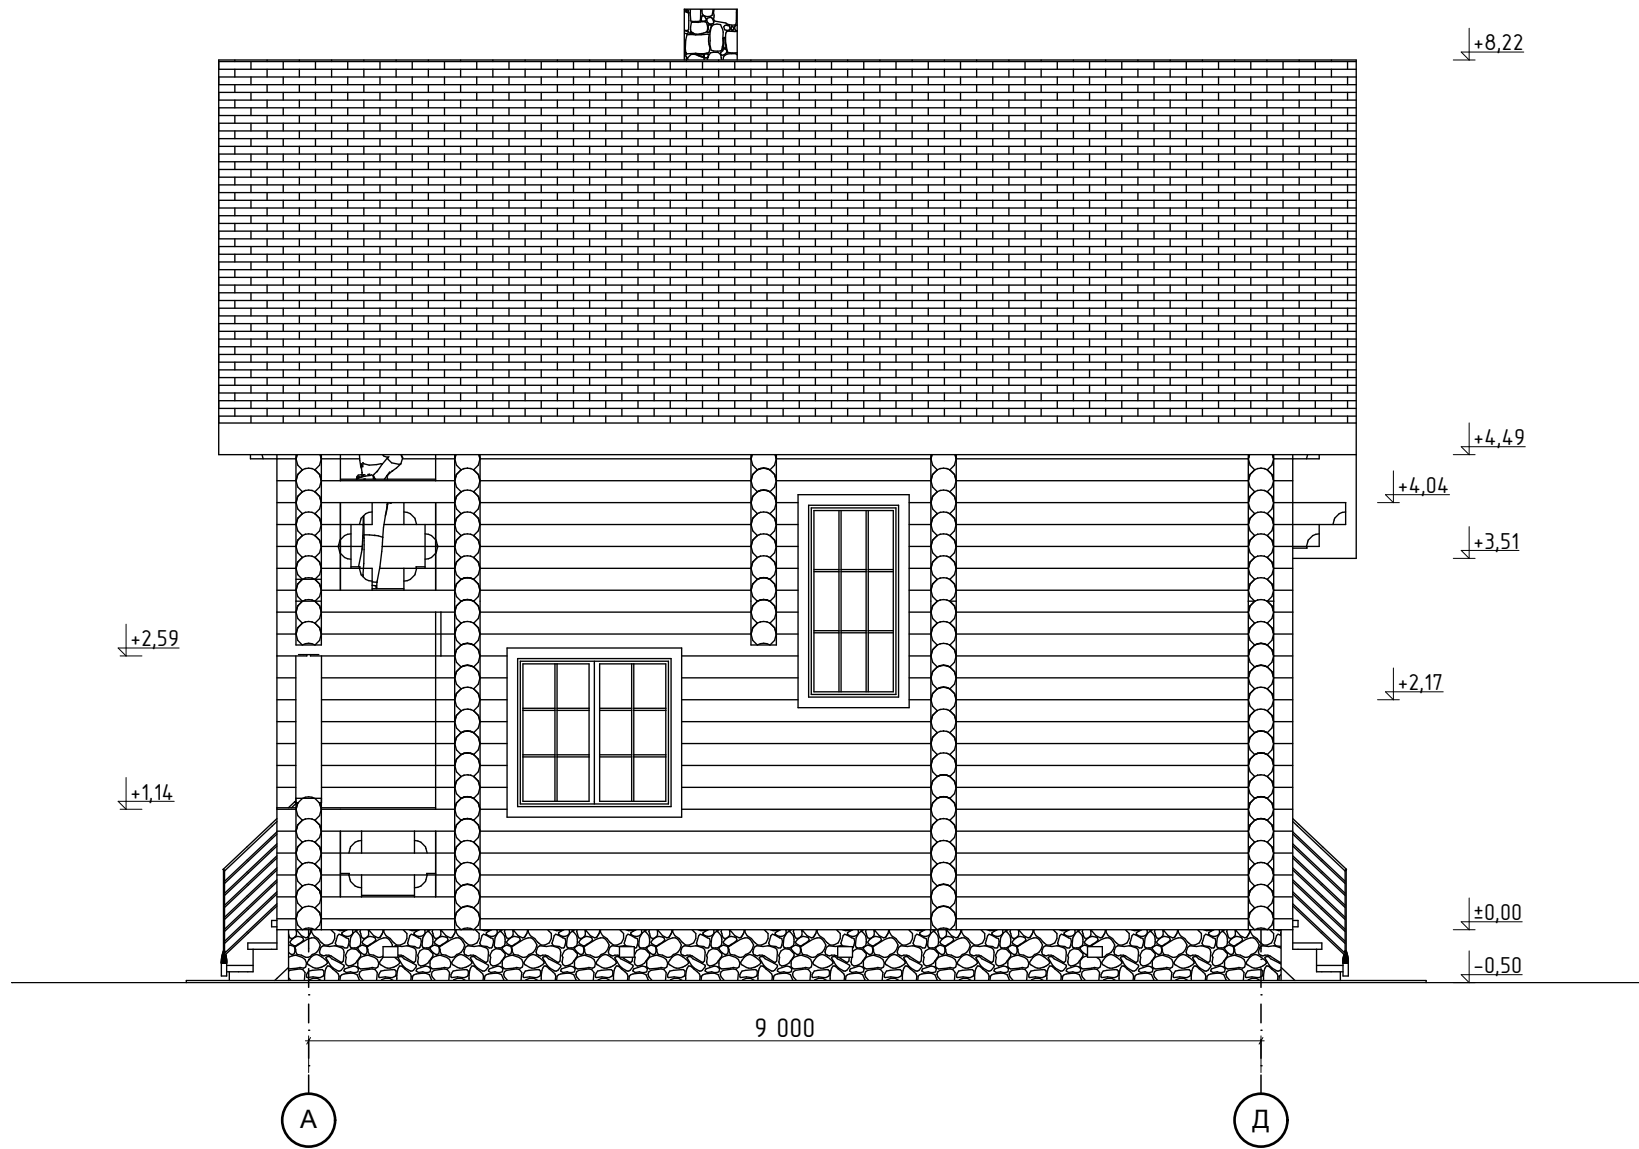

012.003.Д.012.240