


Фасад Д-А

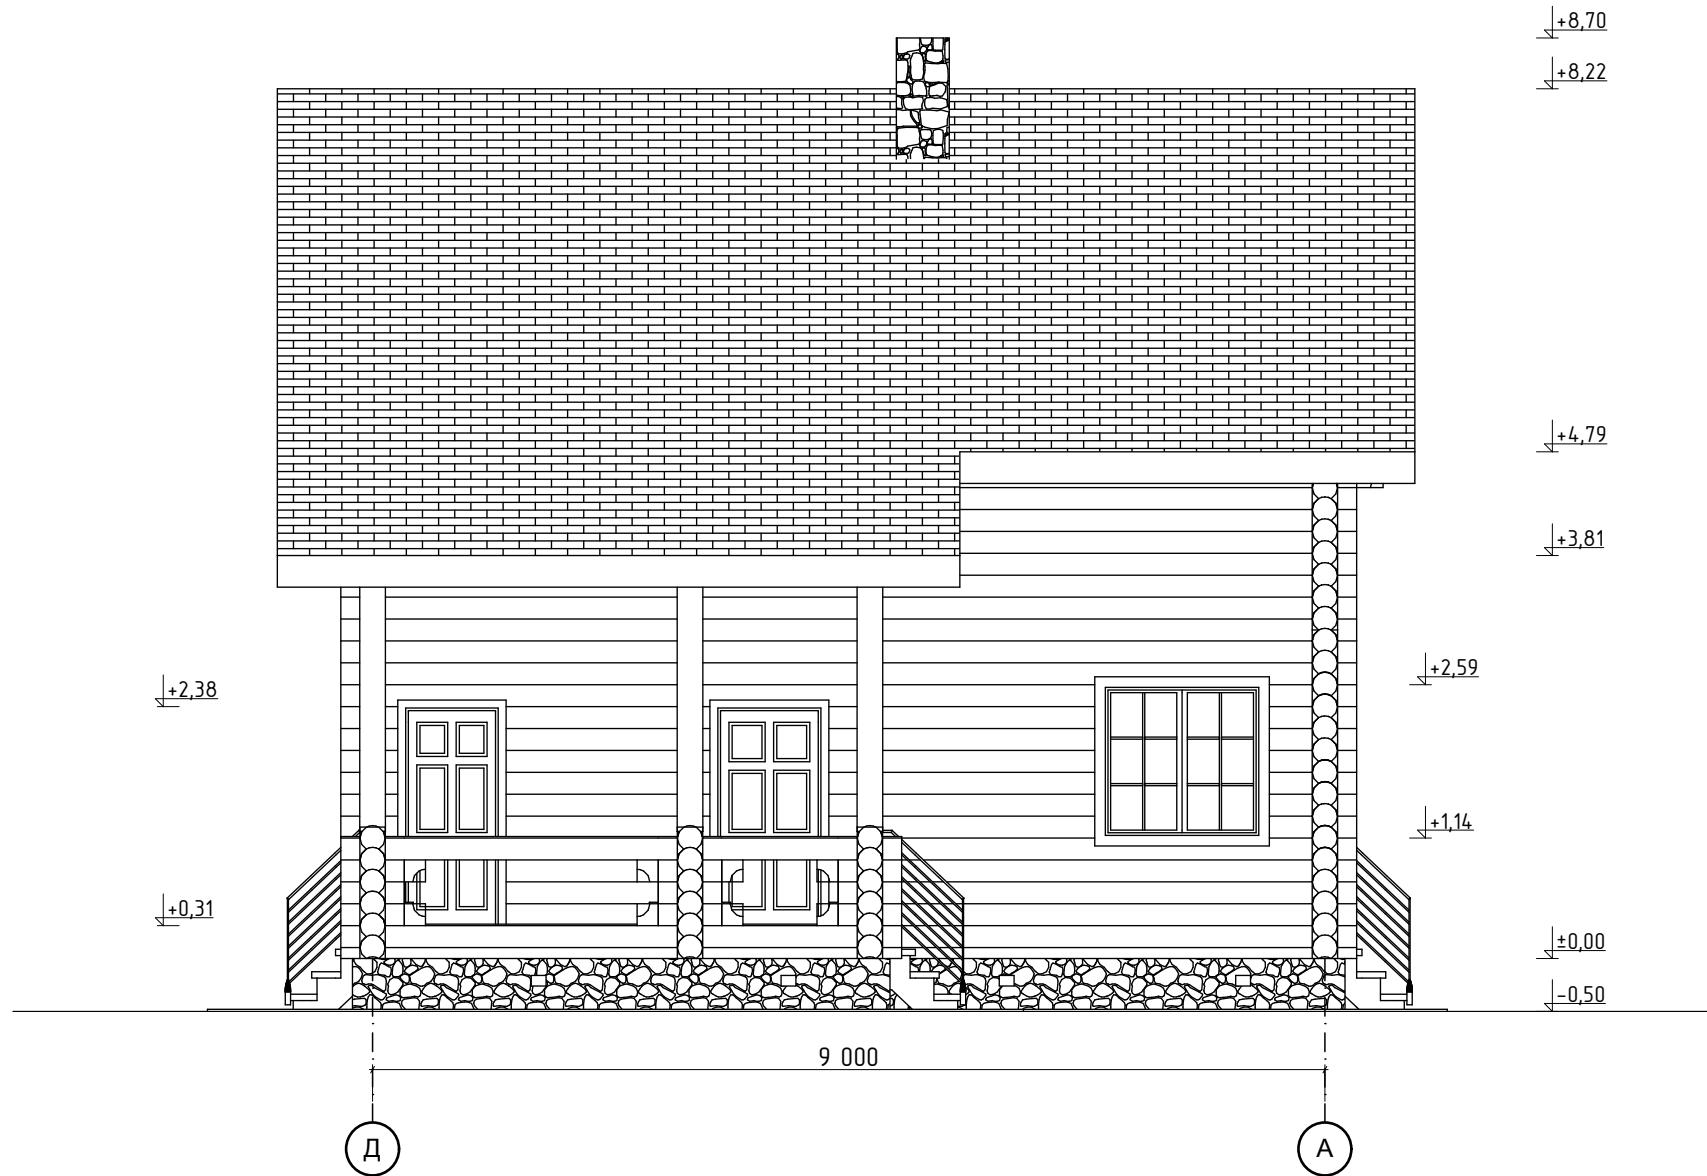

012.003.Д.012.240