


# Фасад А-Е

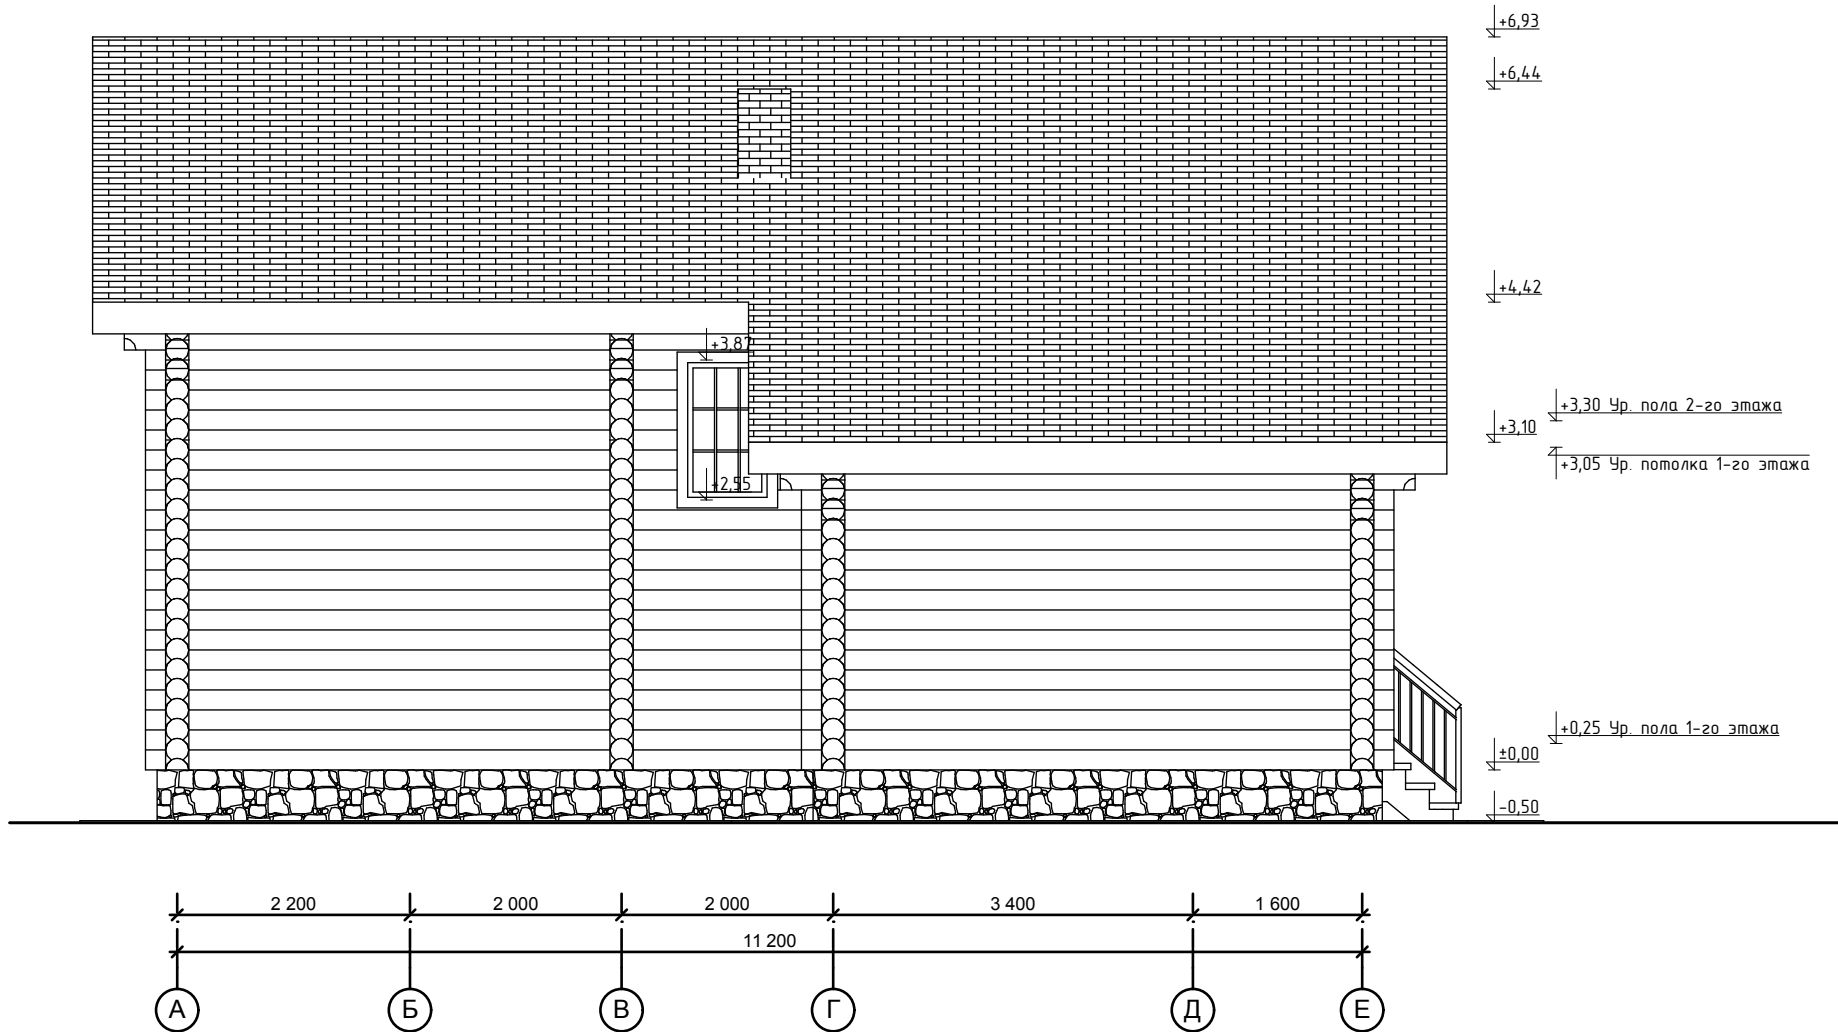

012.003.Д.014.220