


# Фасад А-Д

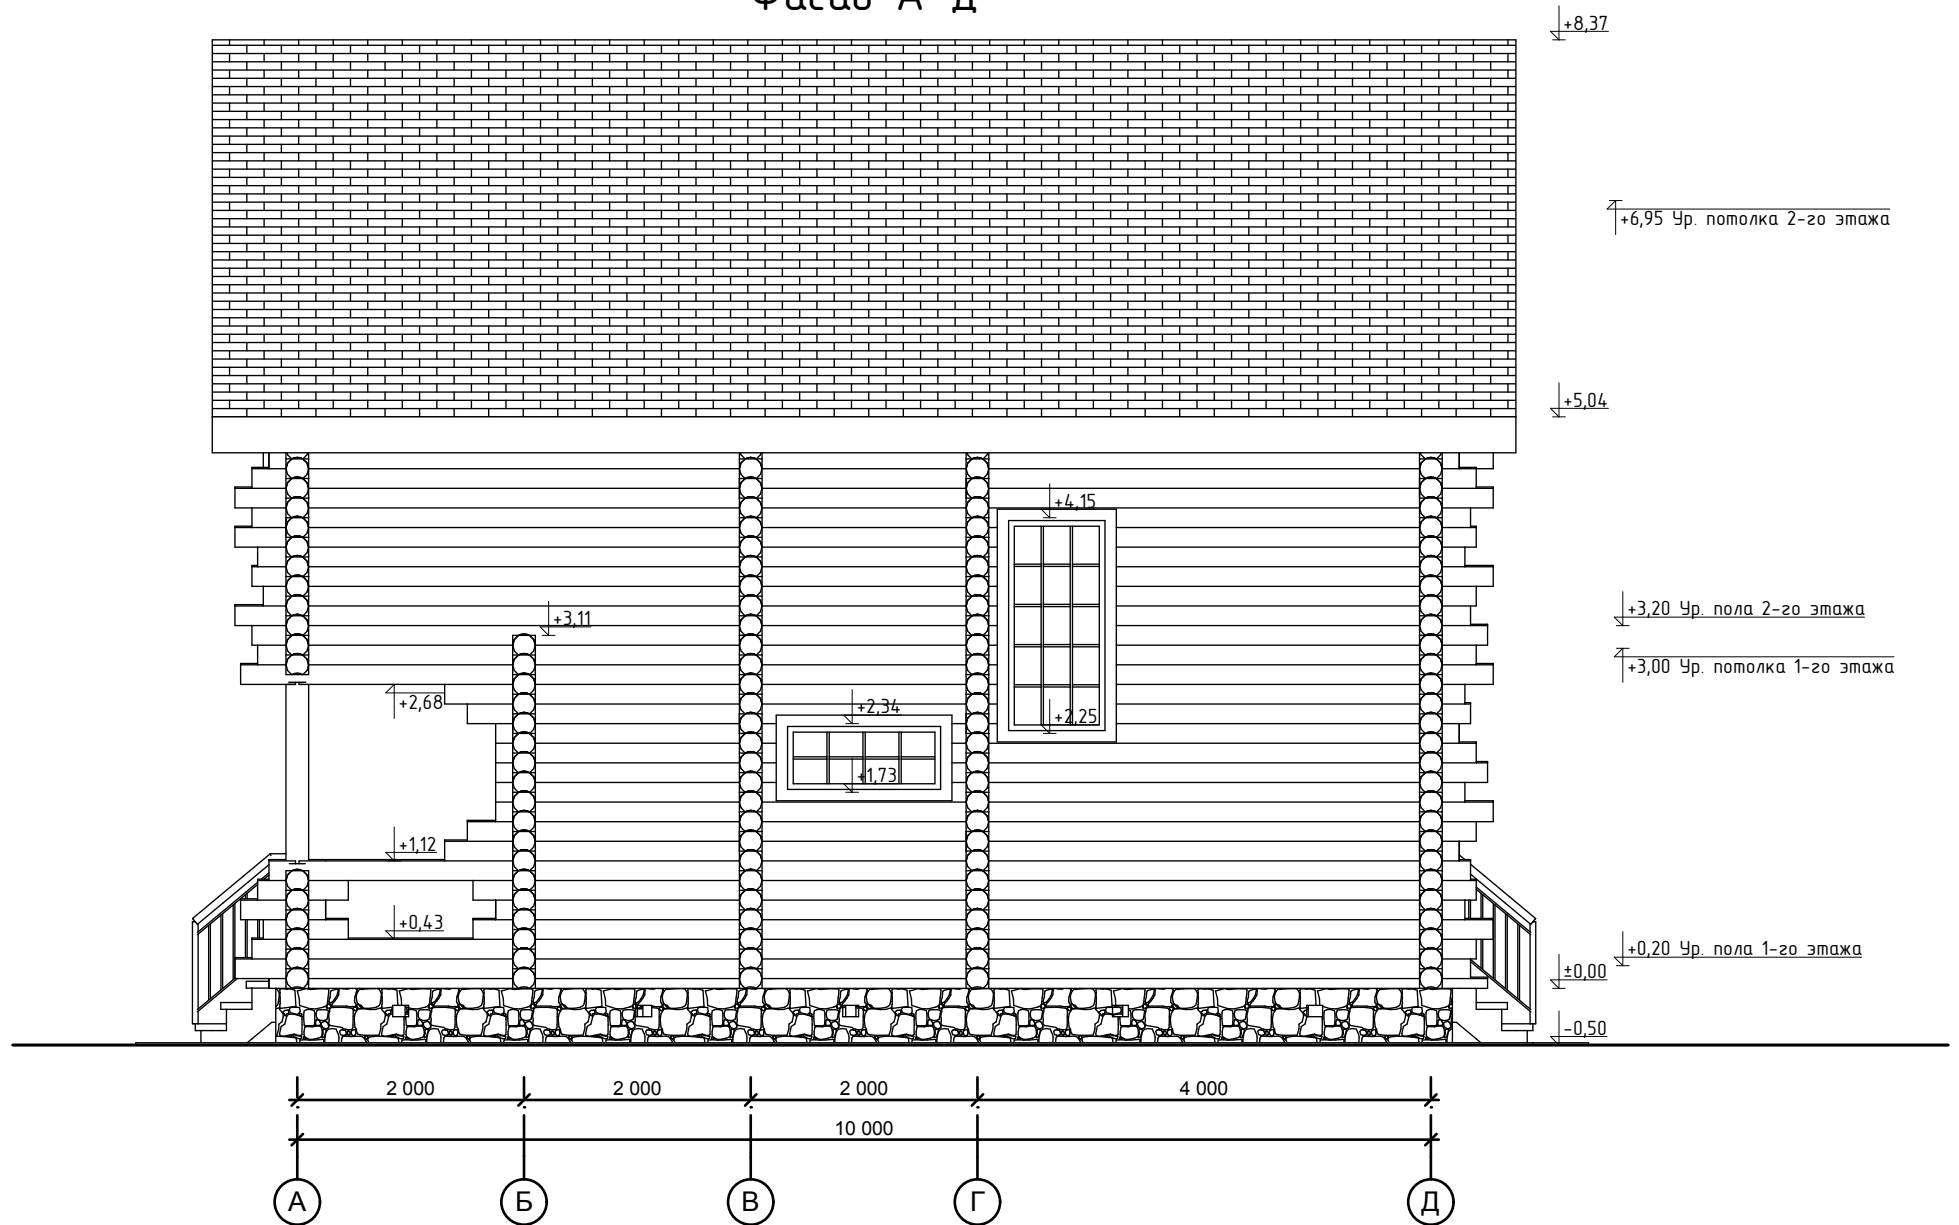

012.003.Д.015.200