


# Фасад Д-А

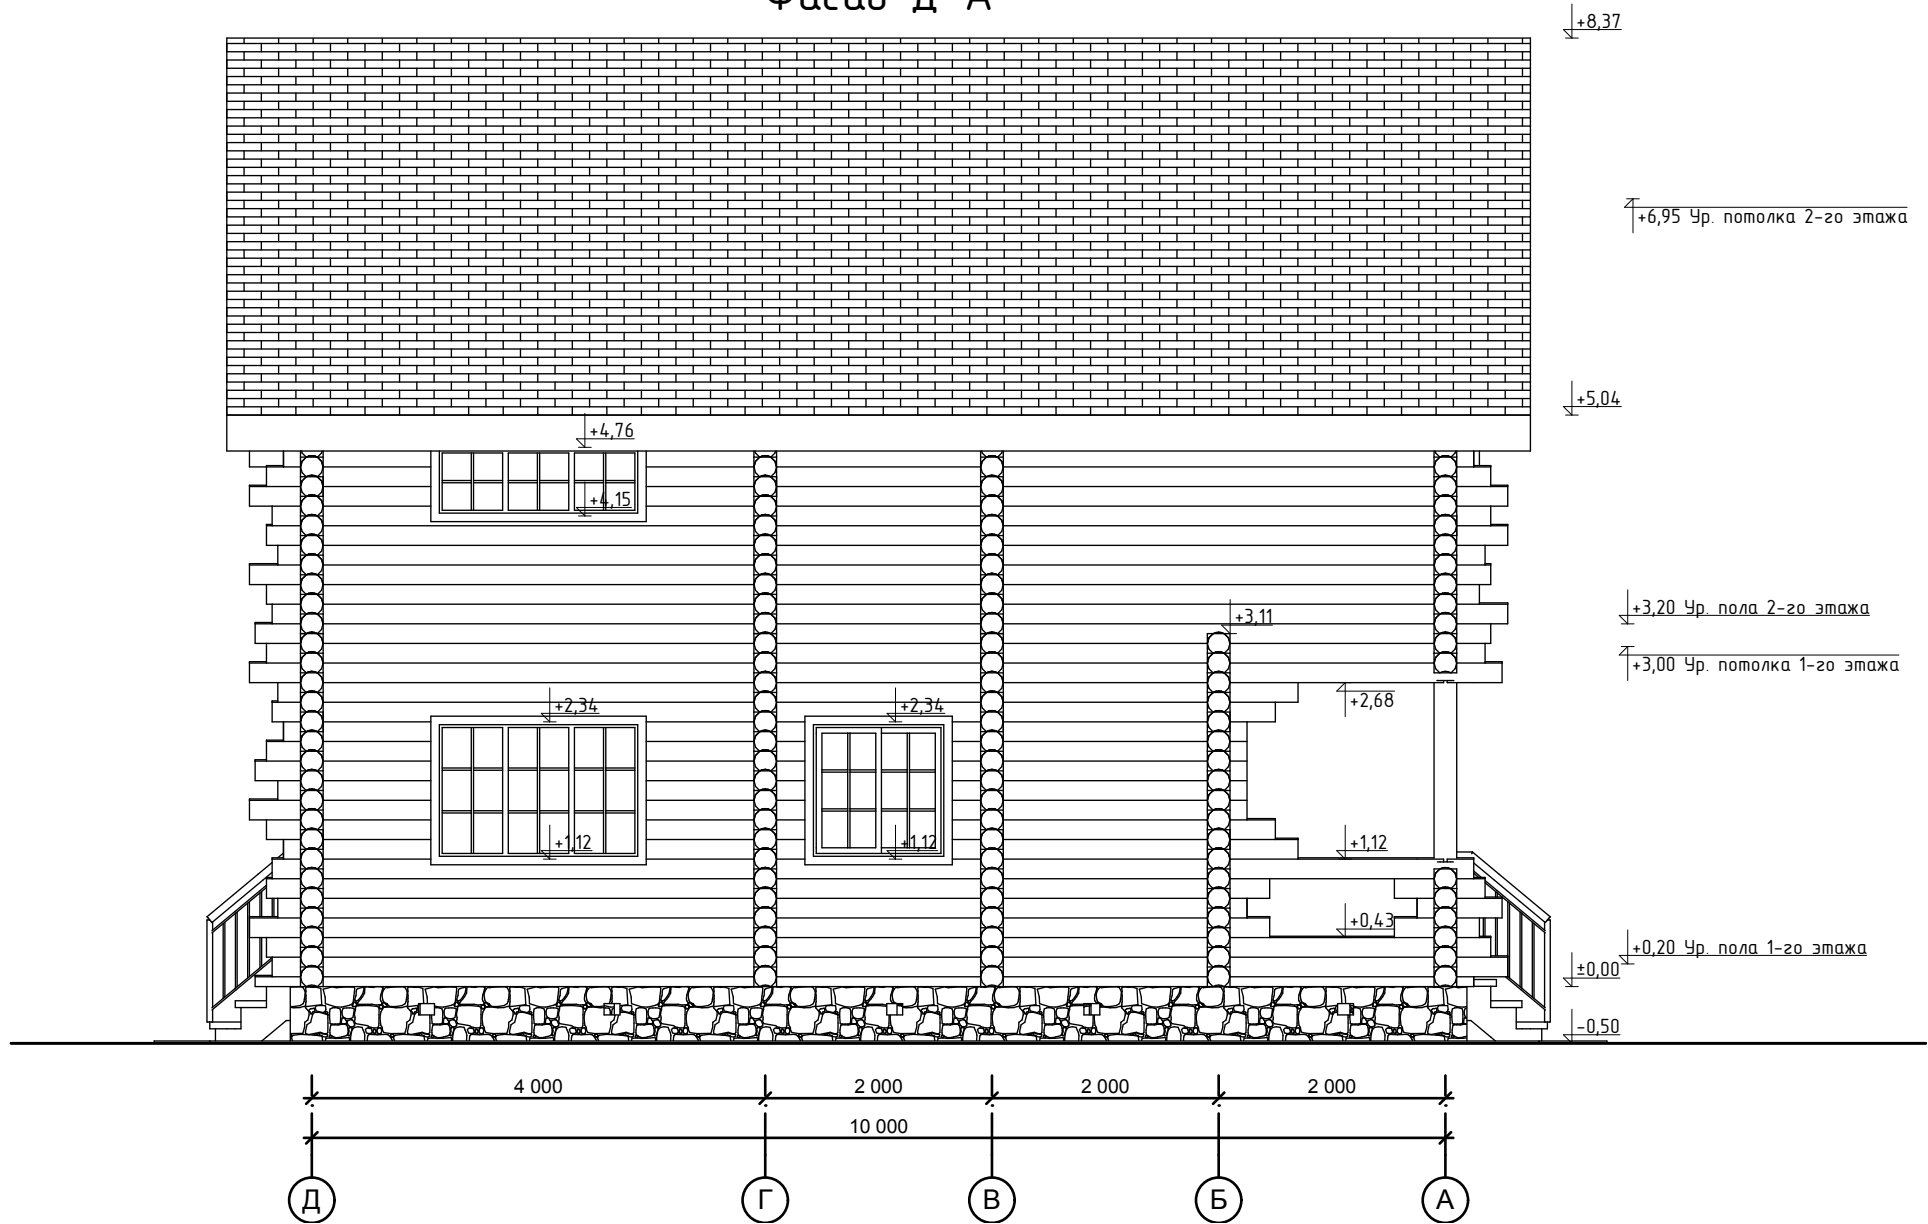

012.003.Д.015.200