
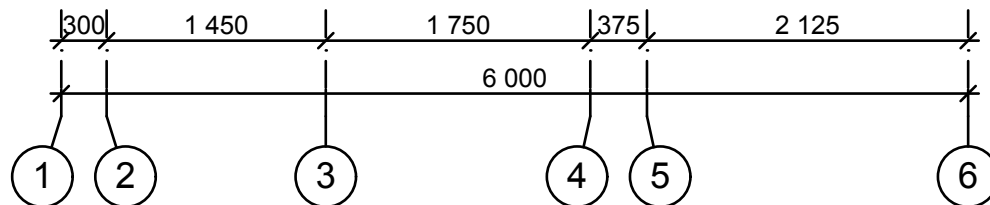


# Фасад 1-6

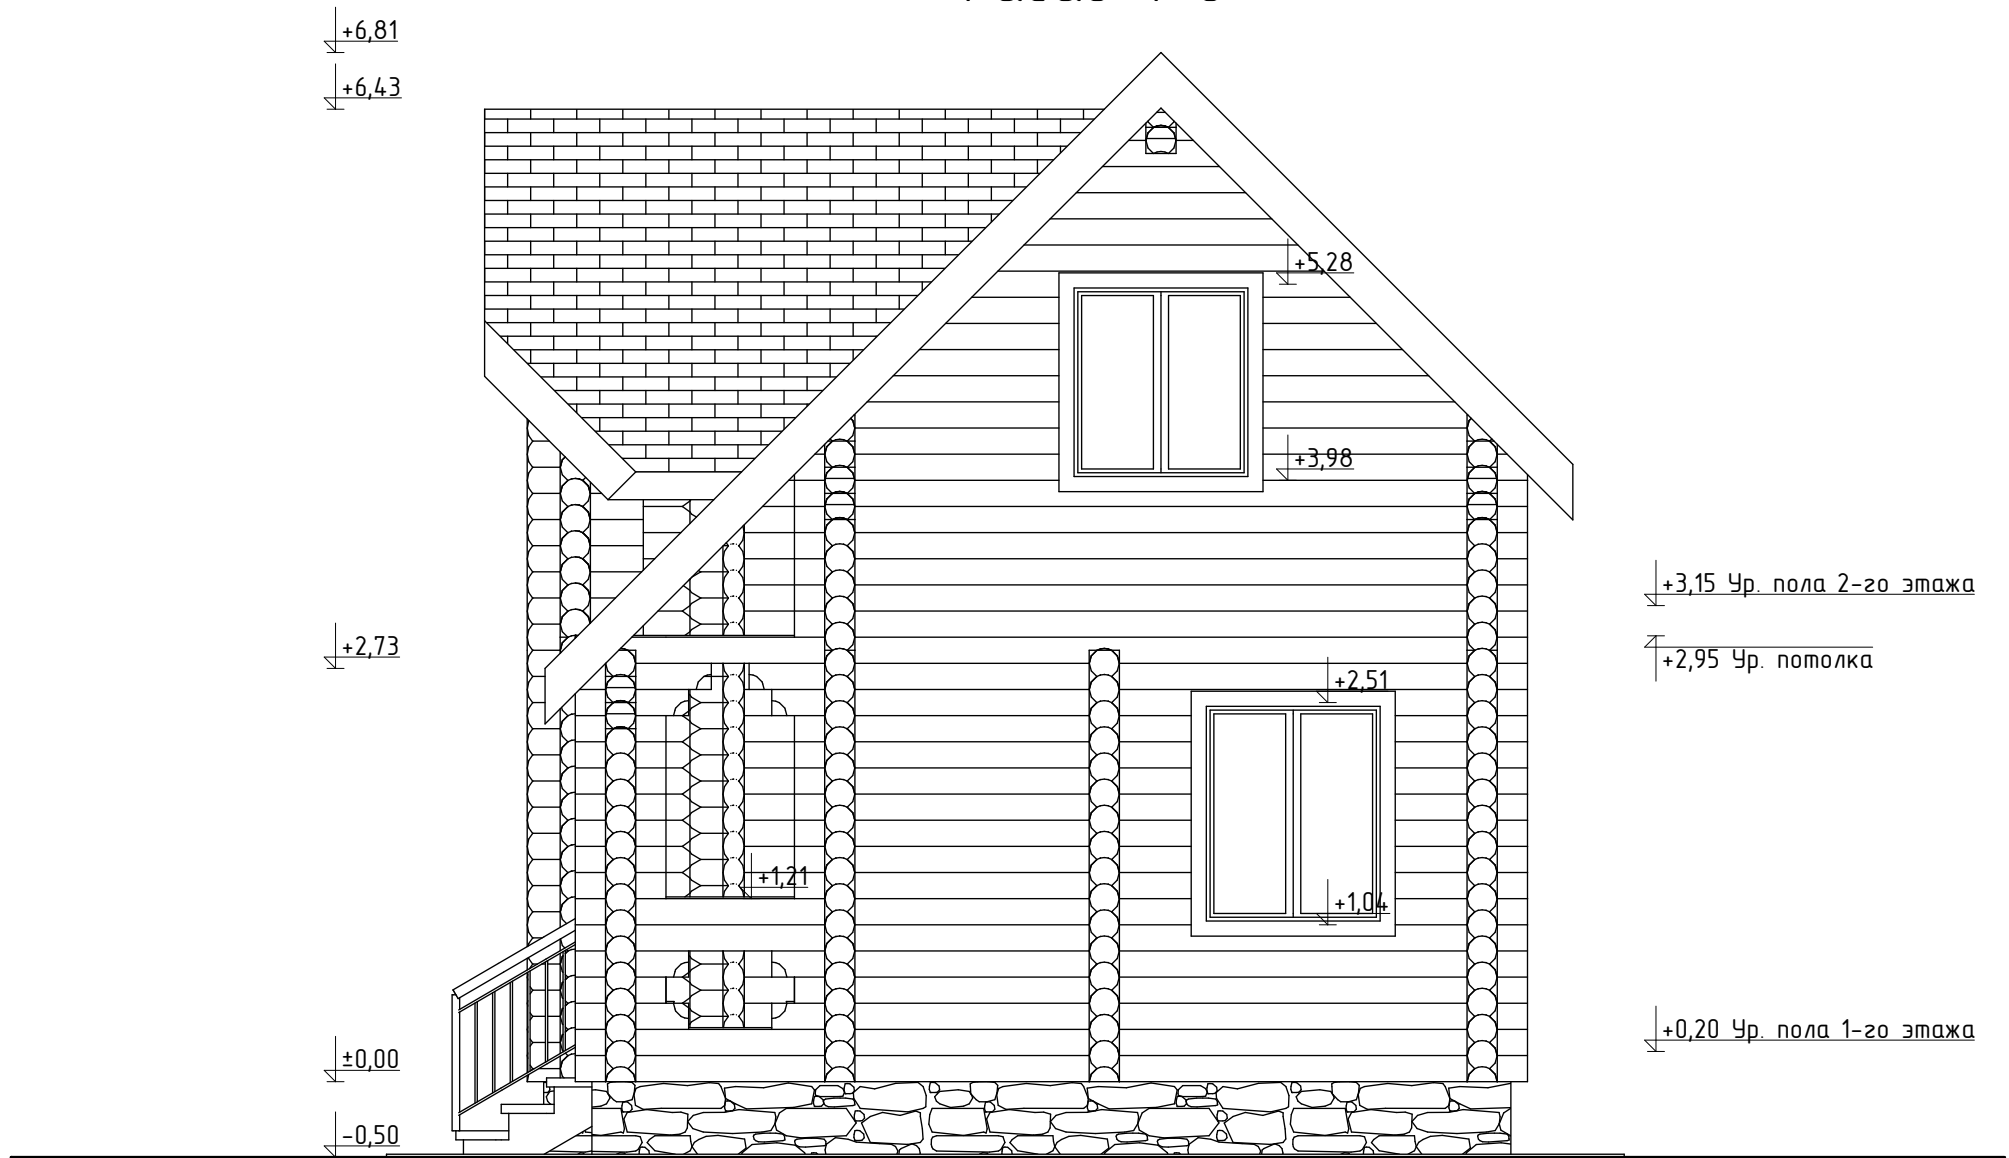

012.007.Д.016.200