
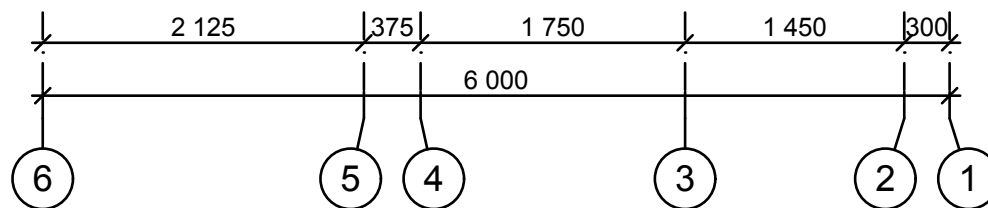


Фасад 6-1

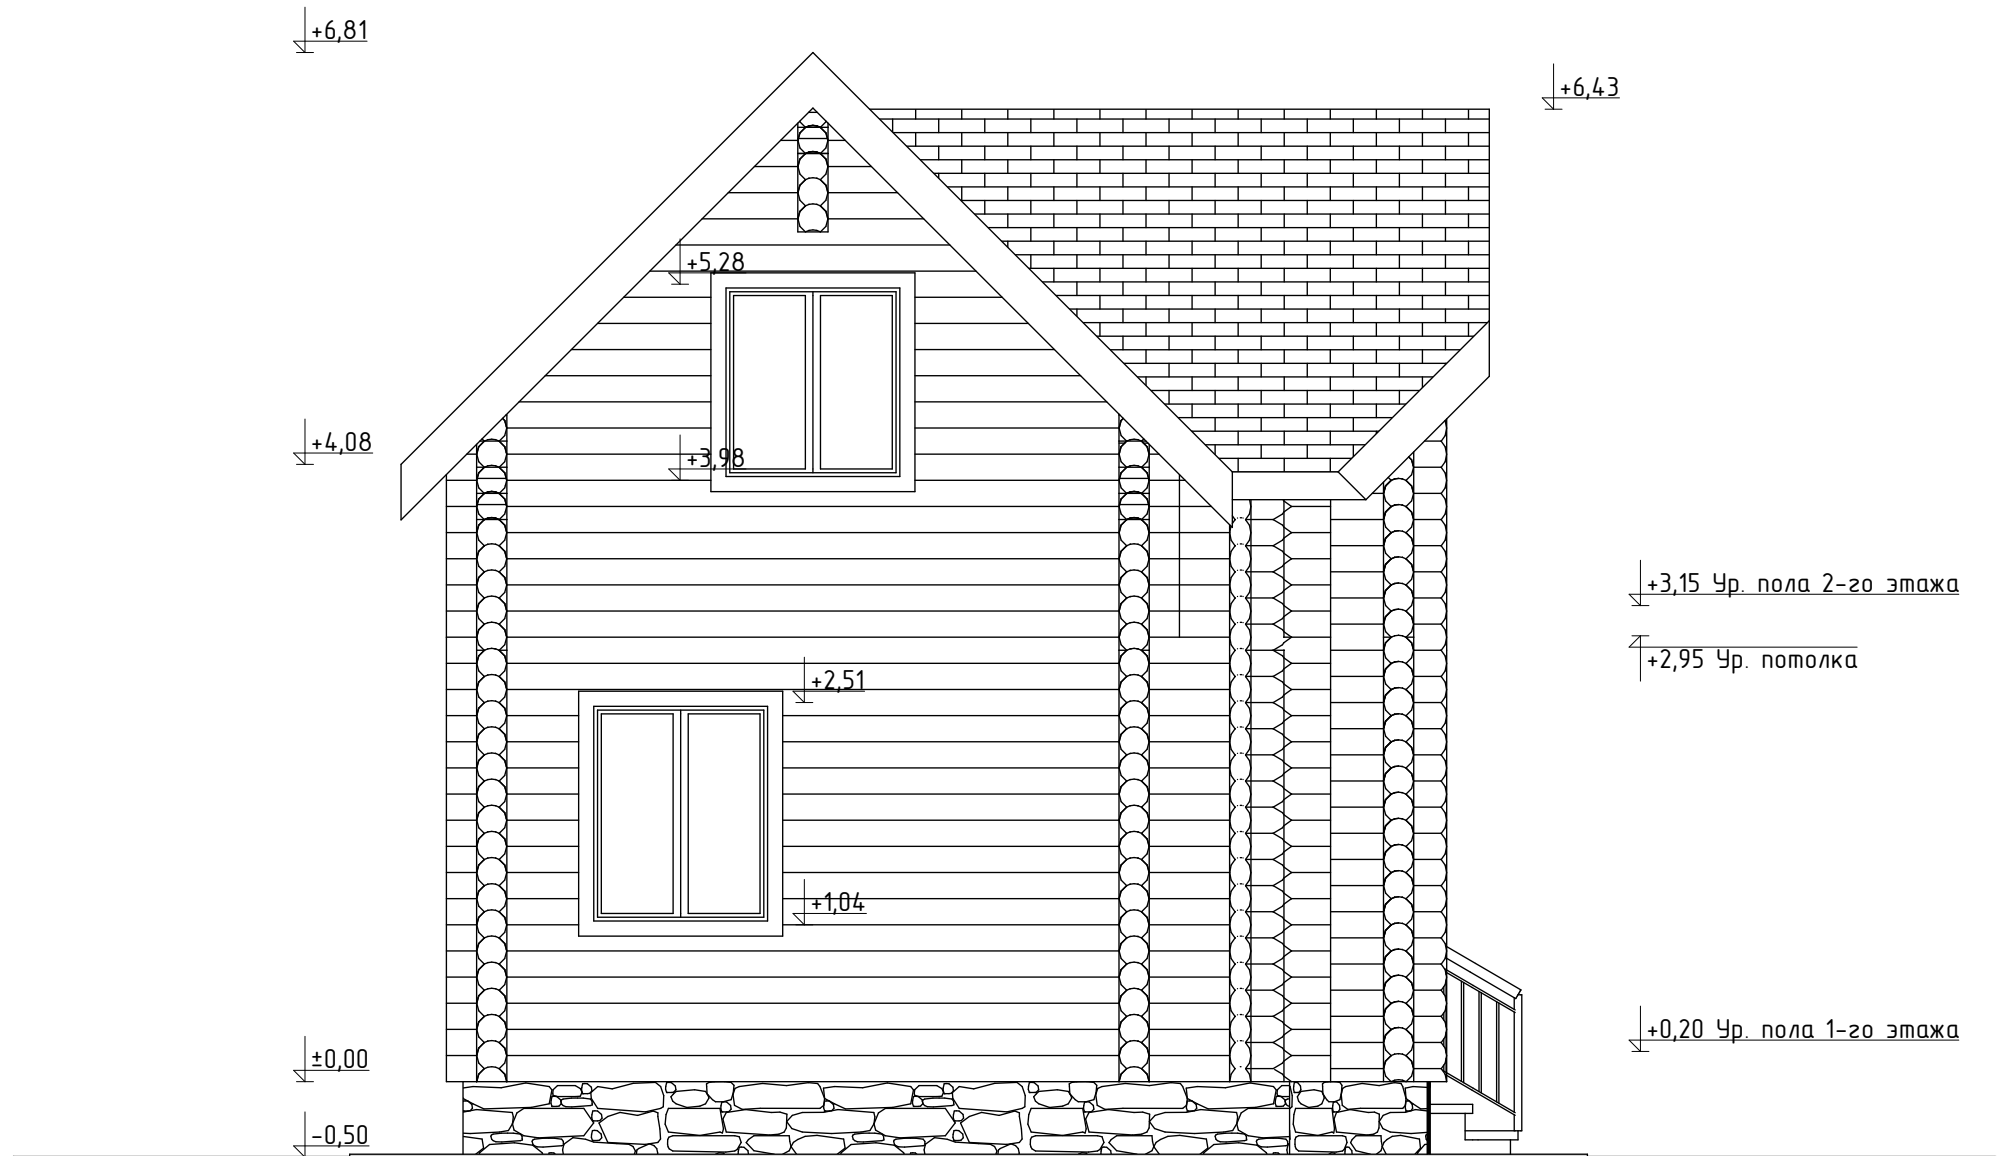

012.007.Д.016.200