
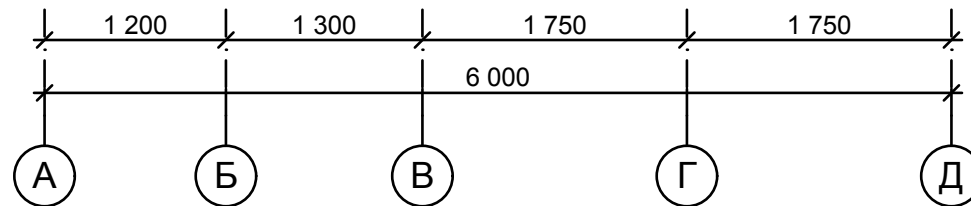


Фасад А-Д

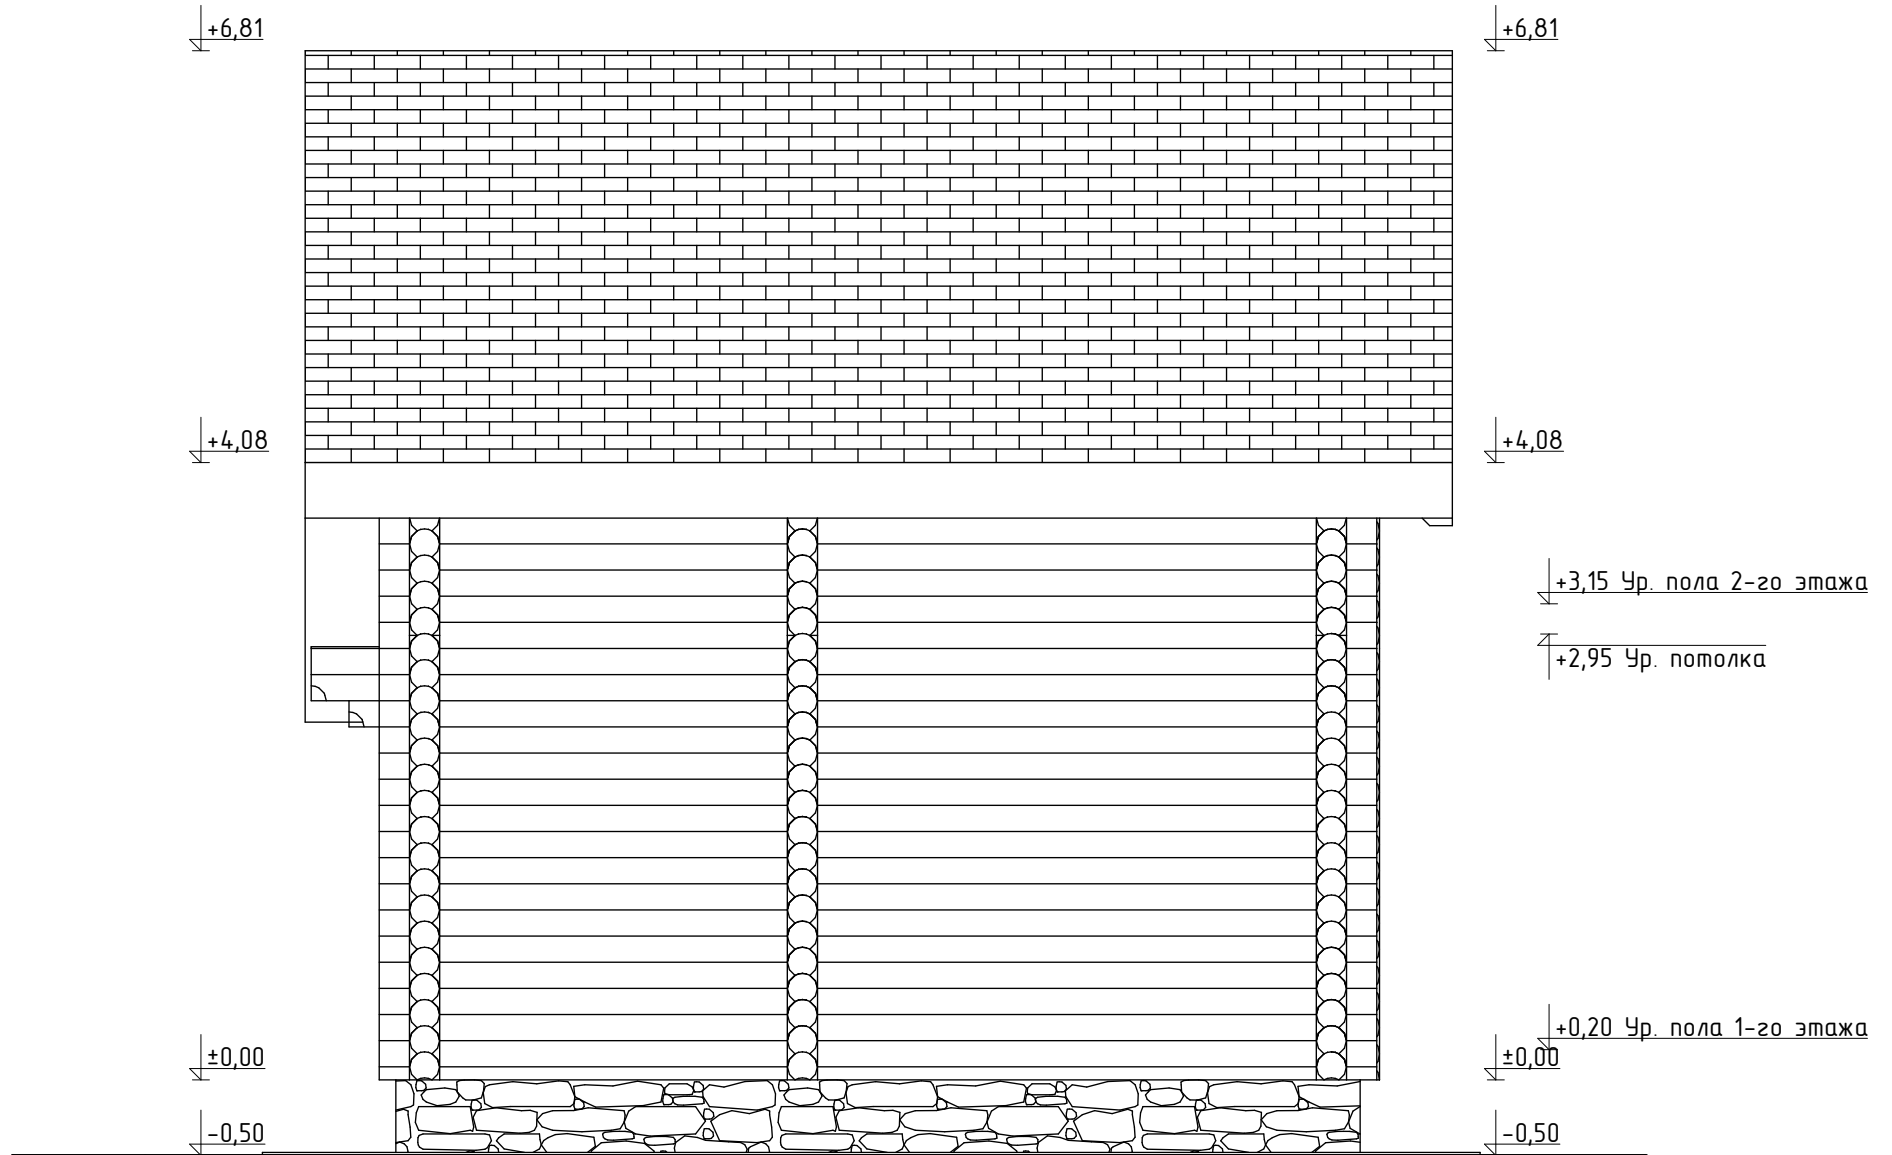

012.007.Д.016.200