
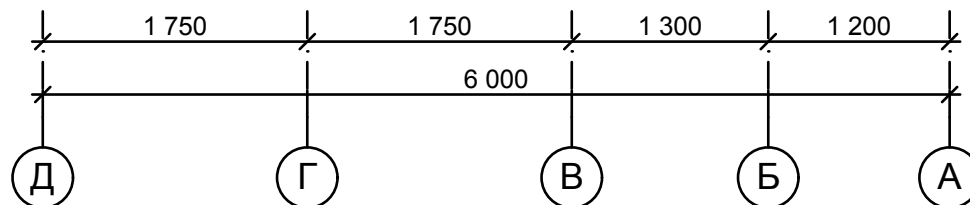


Фасад Д-А

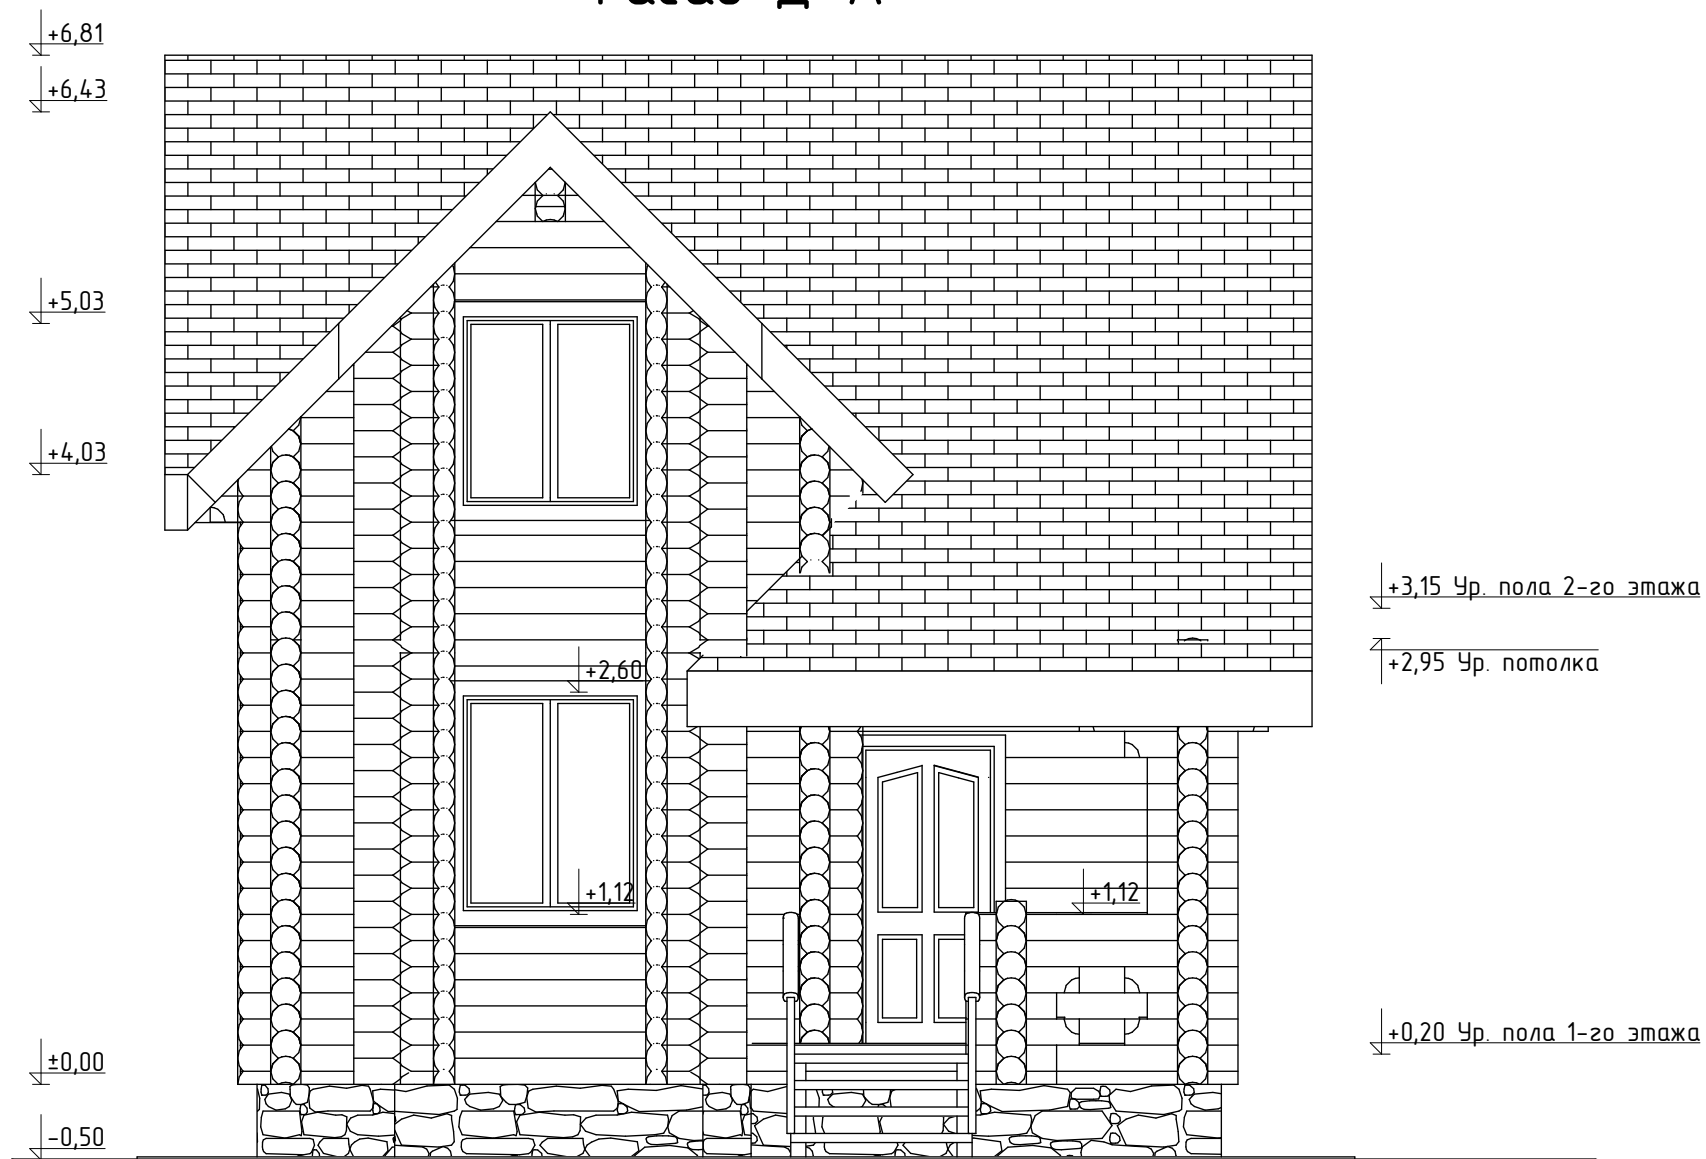

012.007.Д.016.200