


Фасад 1-5

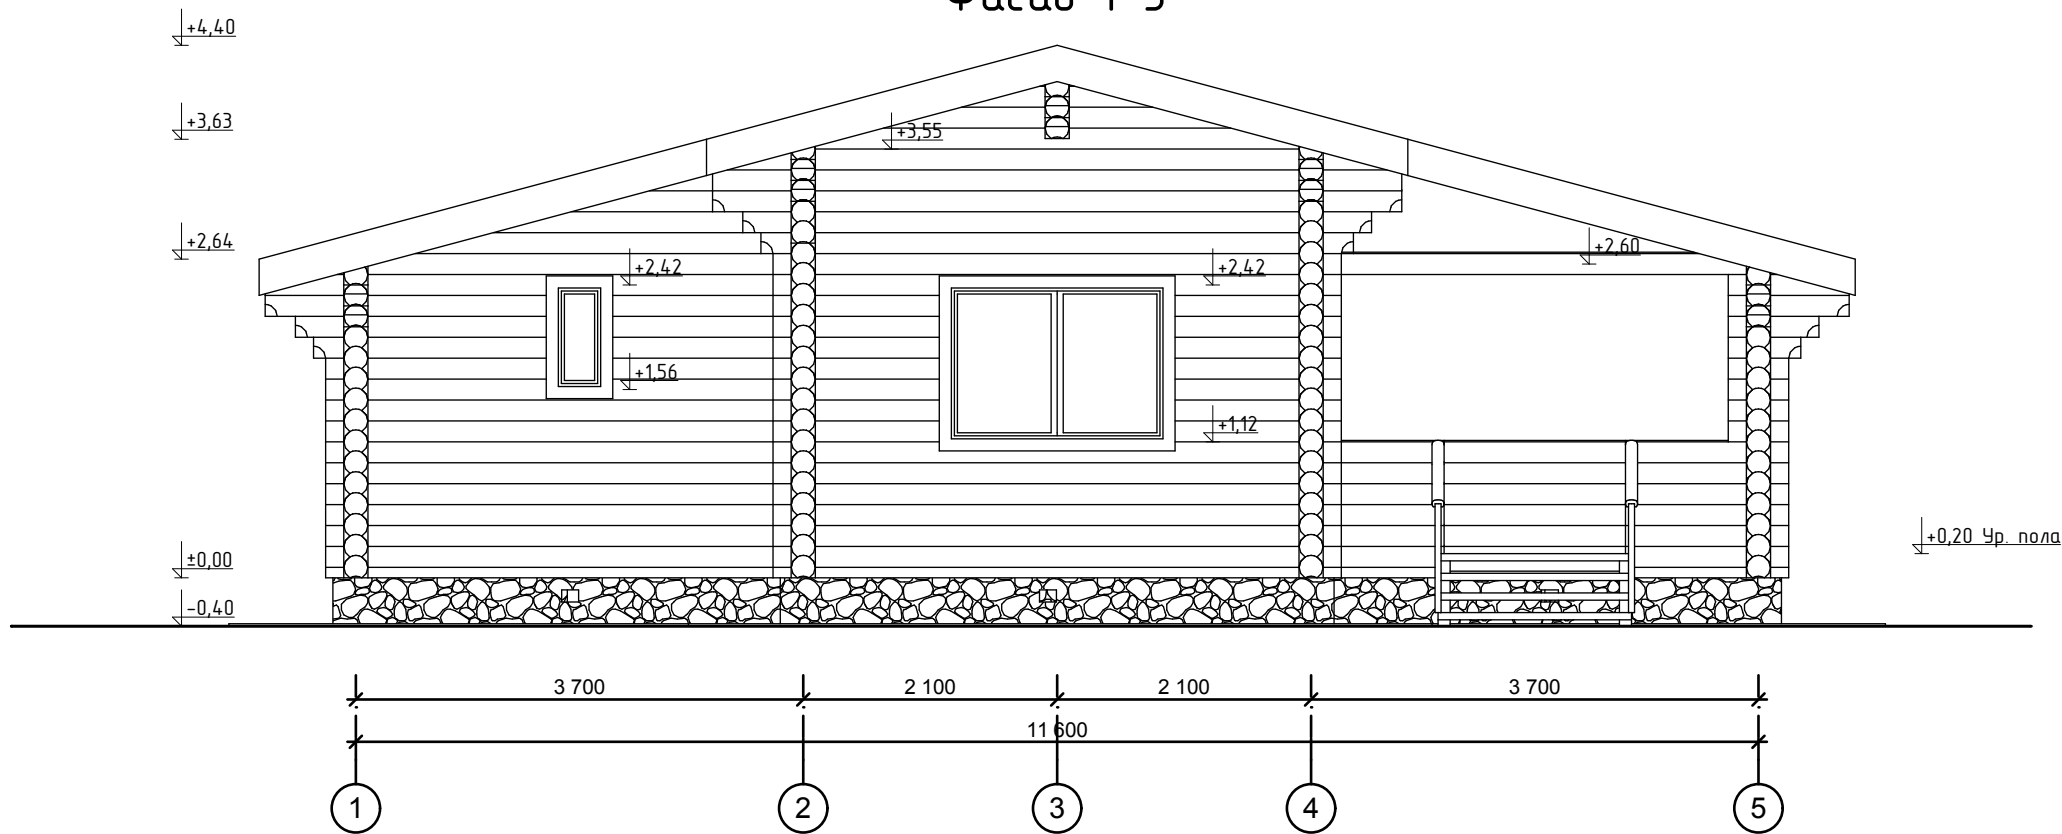

012.007.Б.002.200