


# Фасад А-В

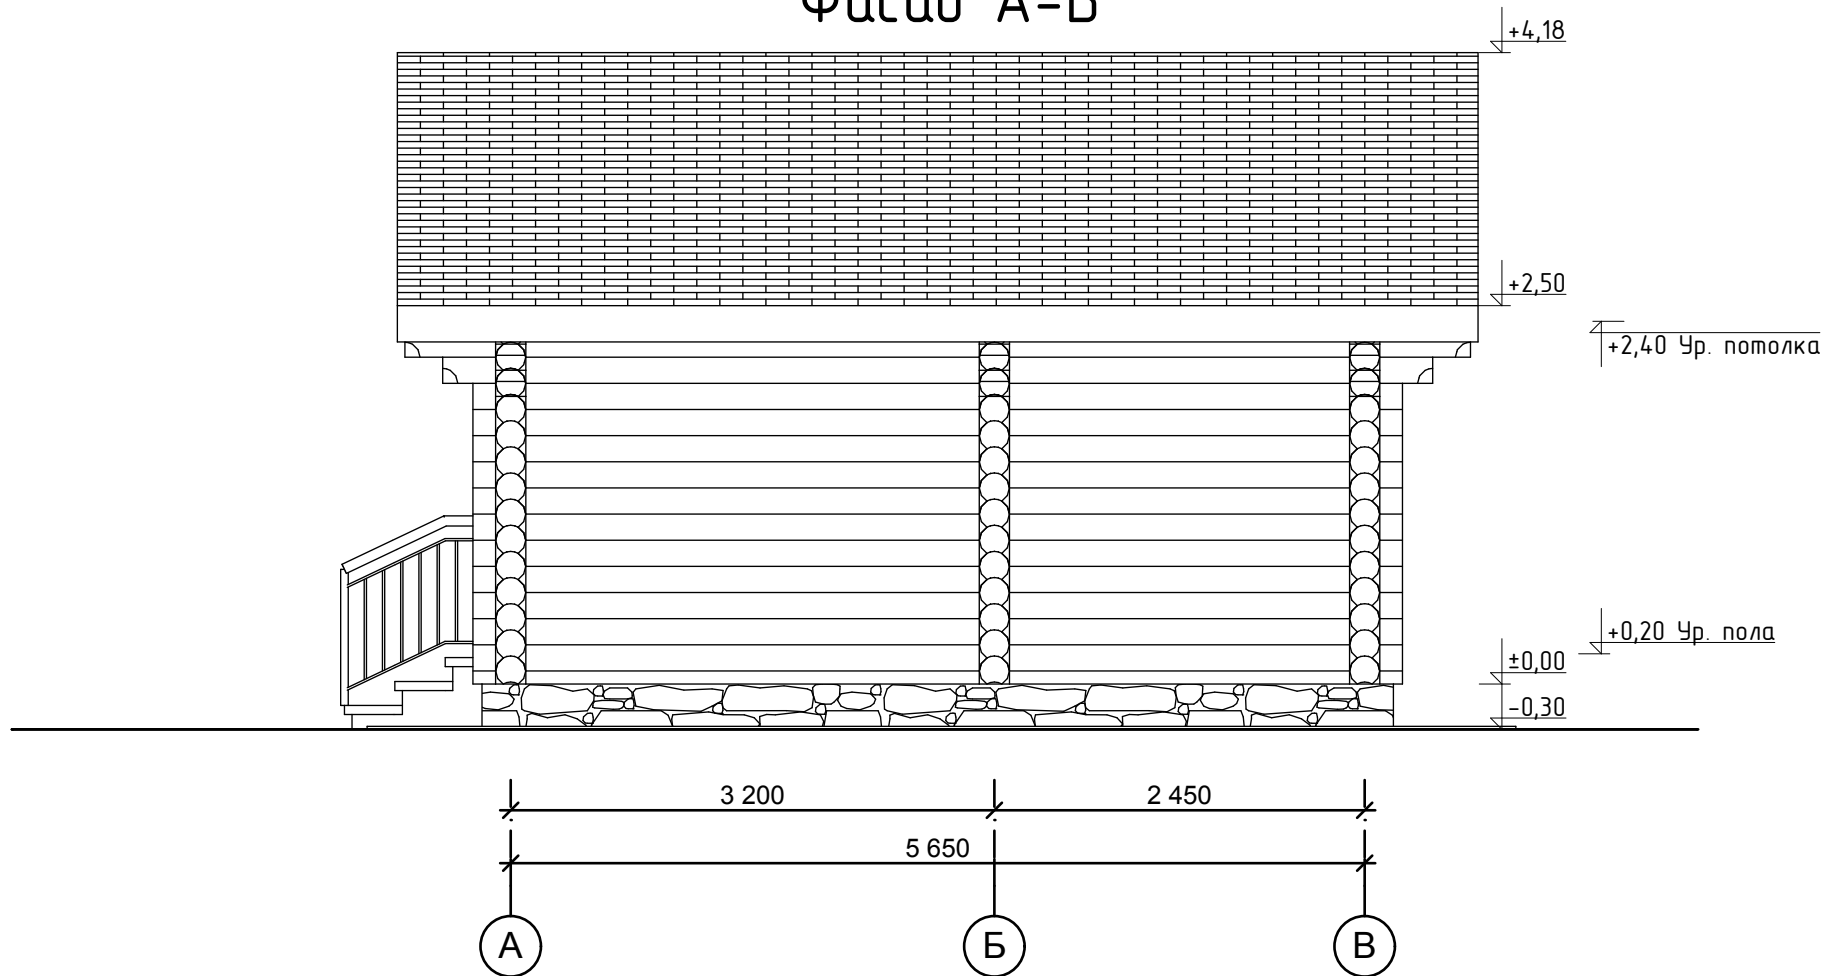

012.007.Б.006.200