


Фасад А-Д

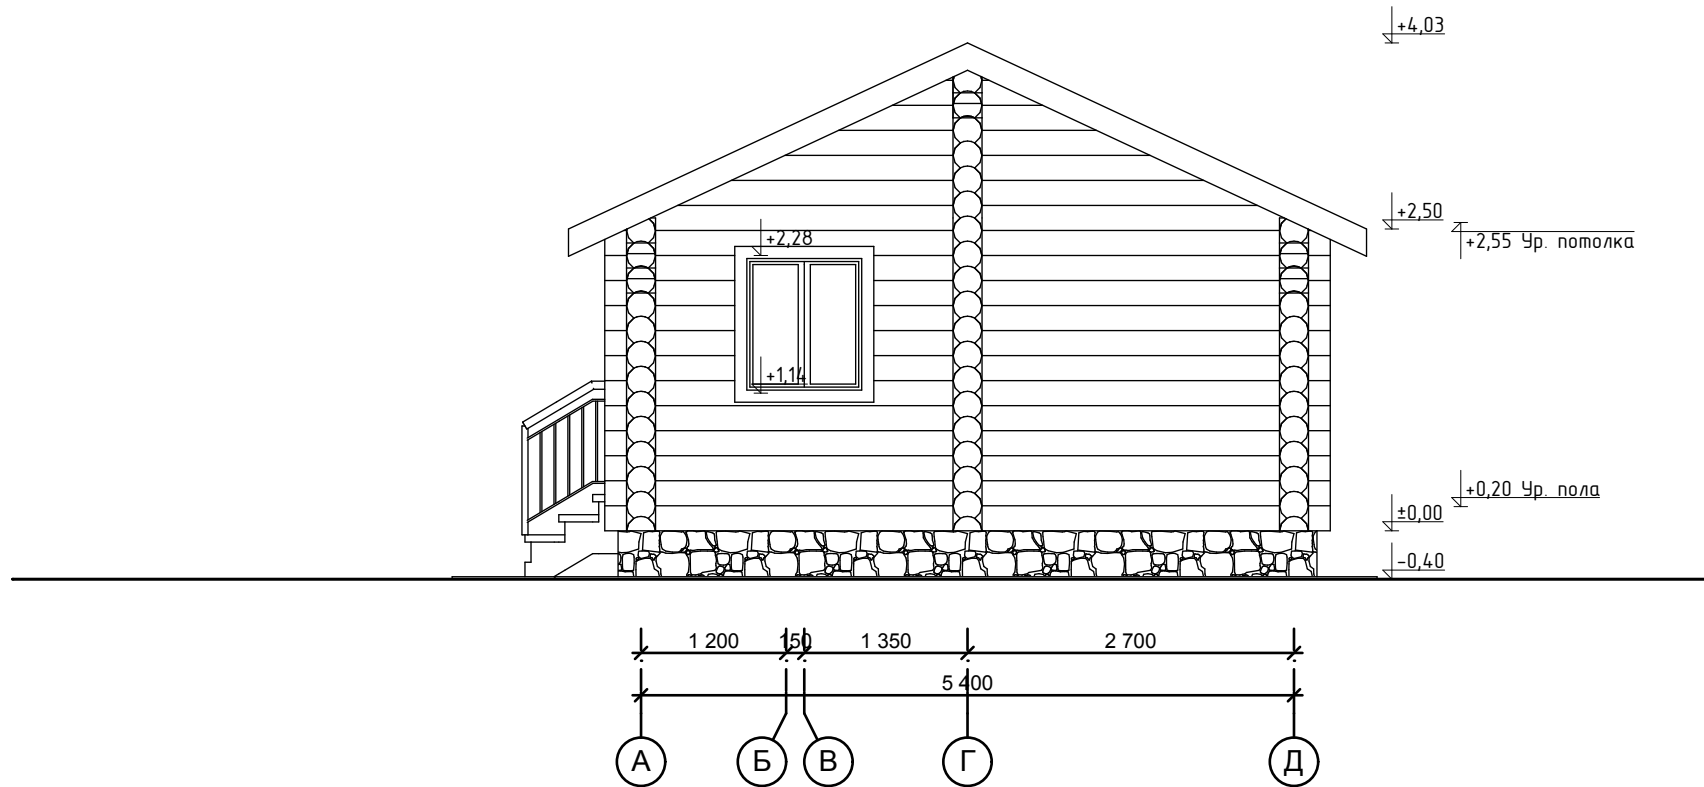

012.009.Б.001.240