


# Фасад 1-5

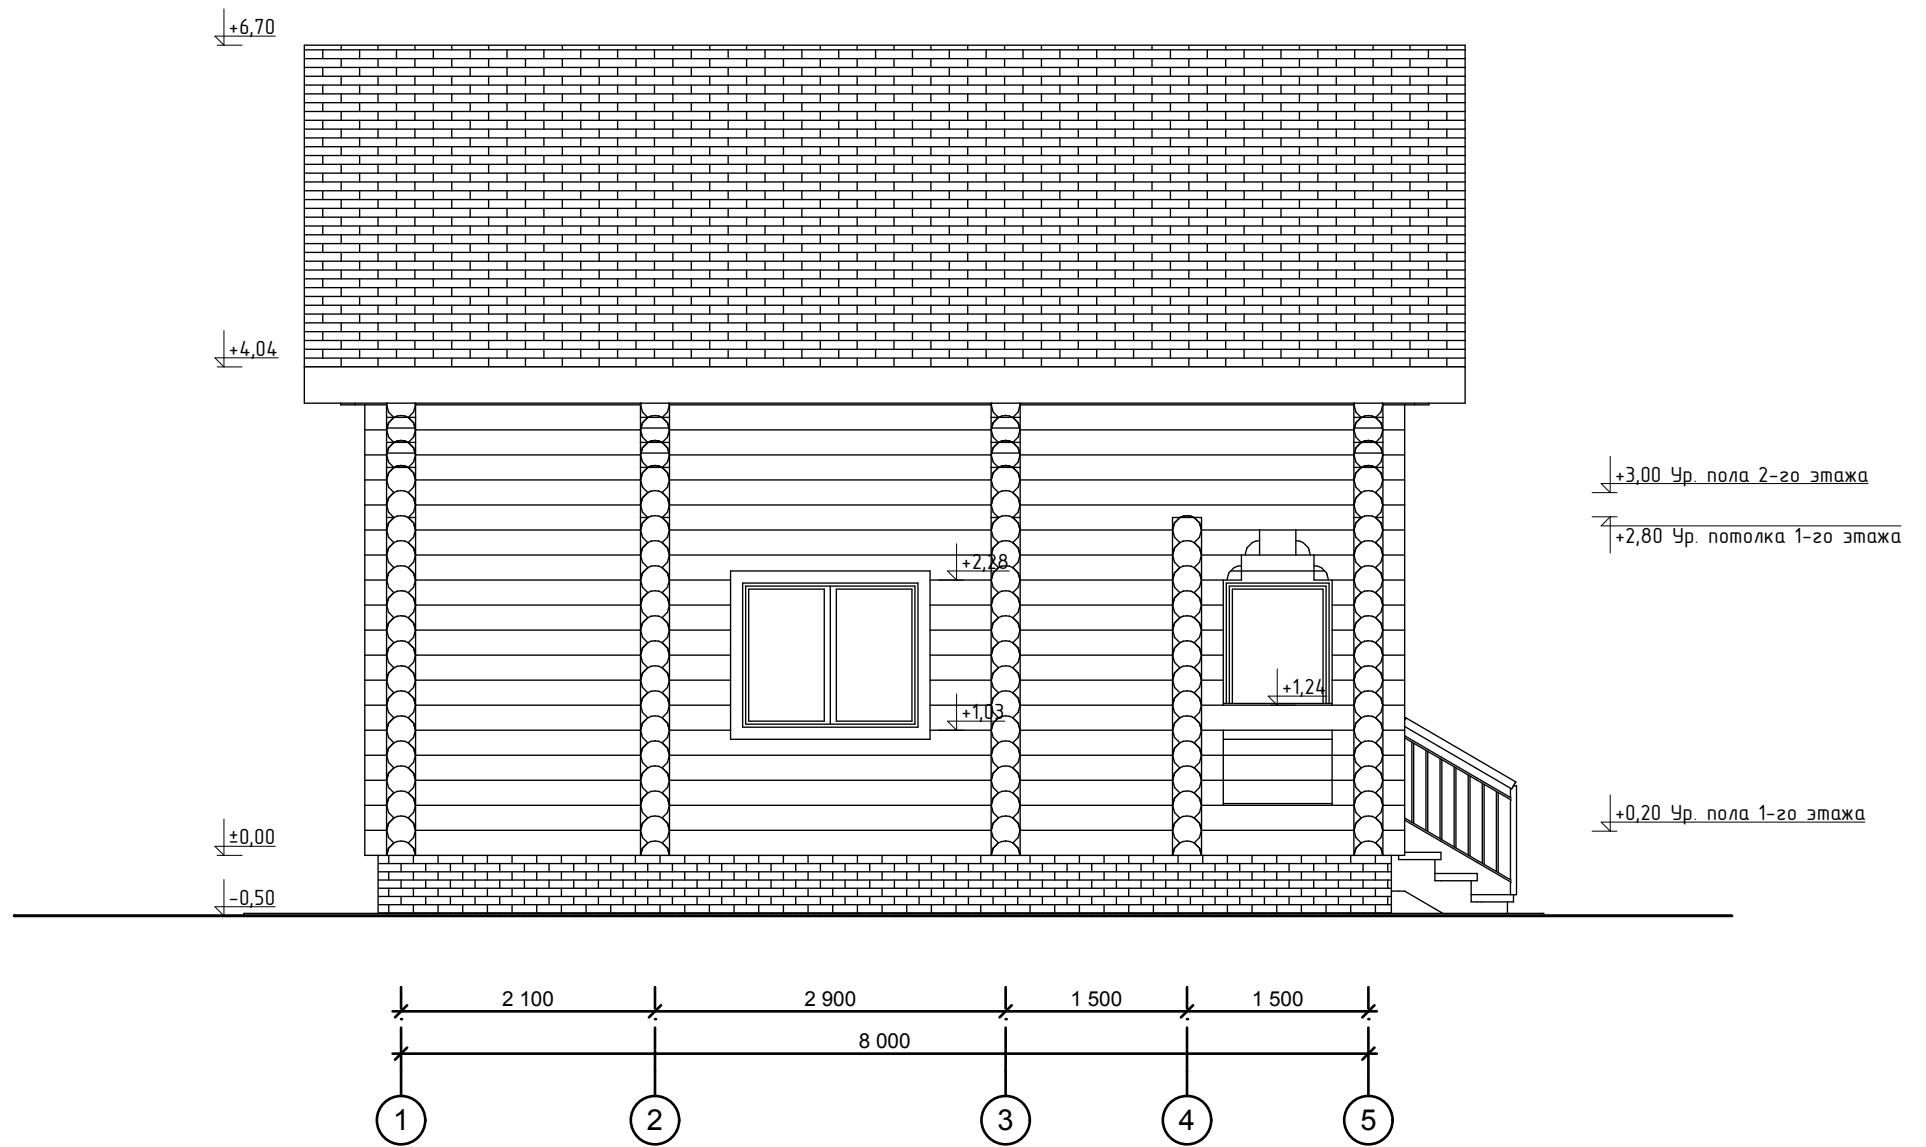

012.015.Д.002.240