


# Фасад 5-1

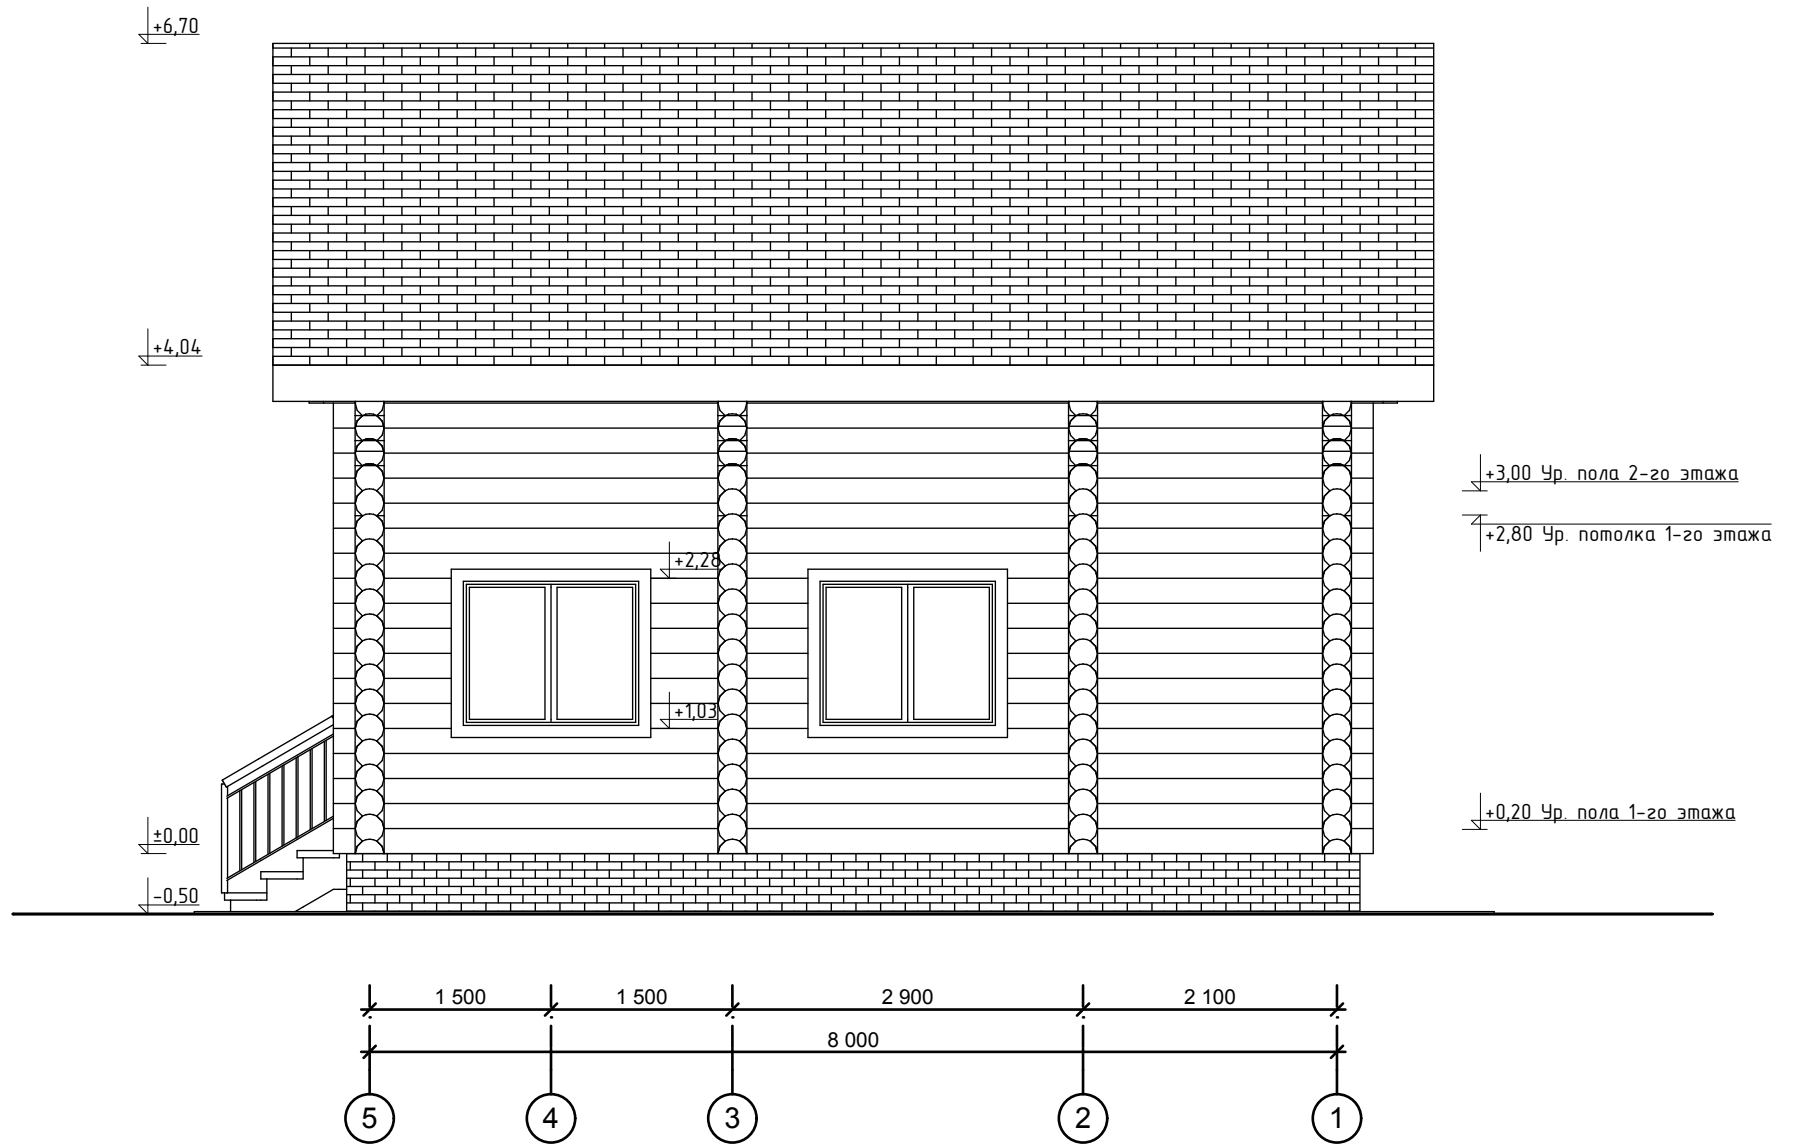

012.015.Д.002.240