


Фасад А-В

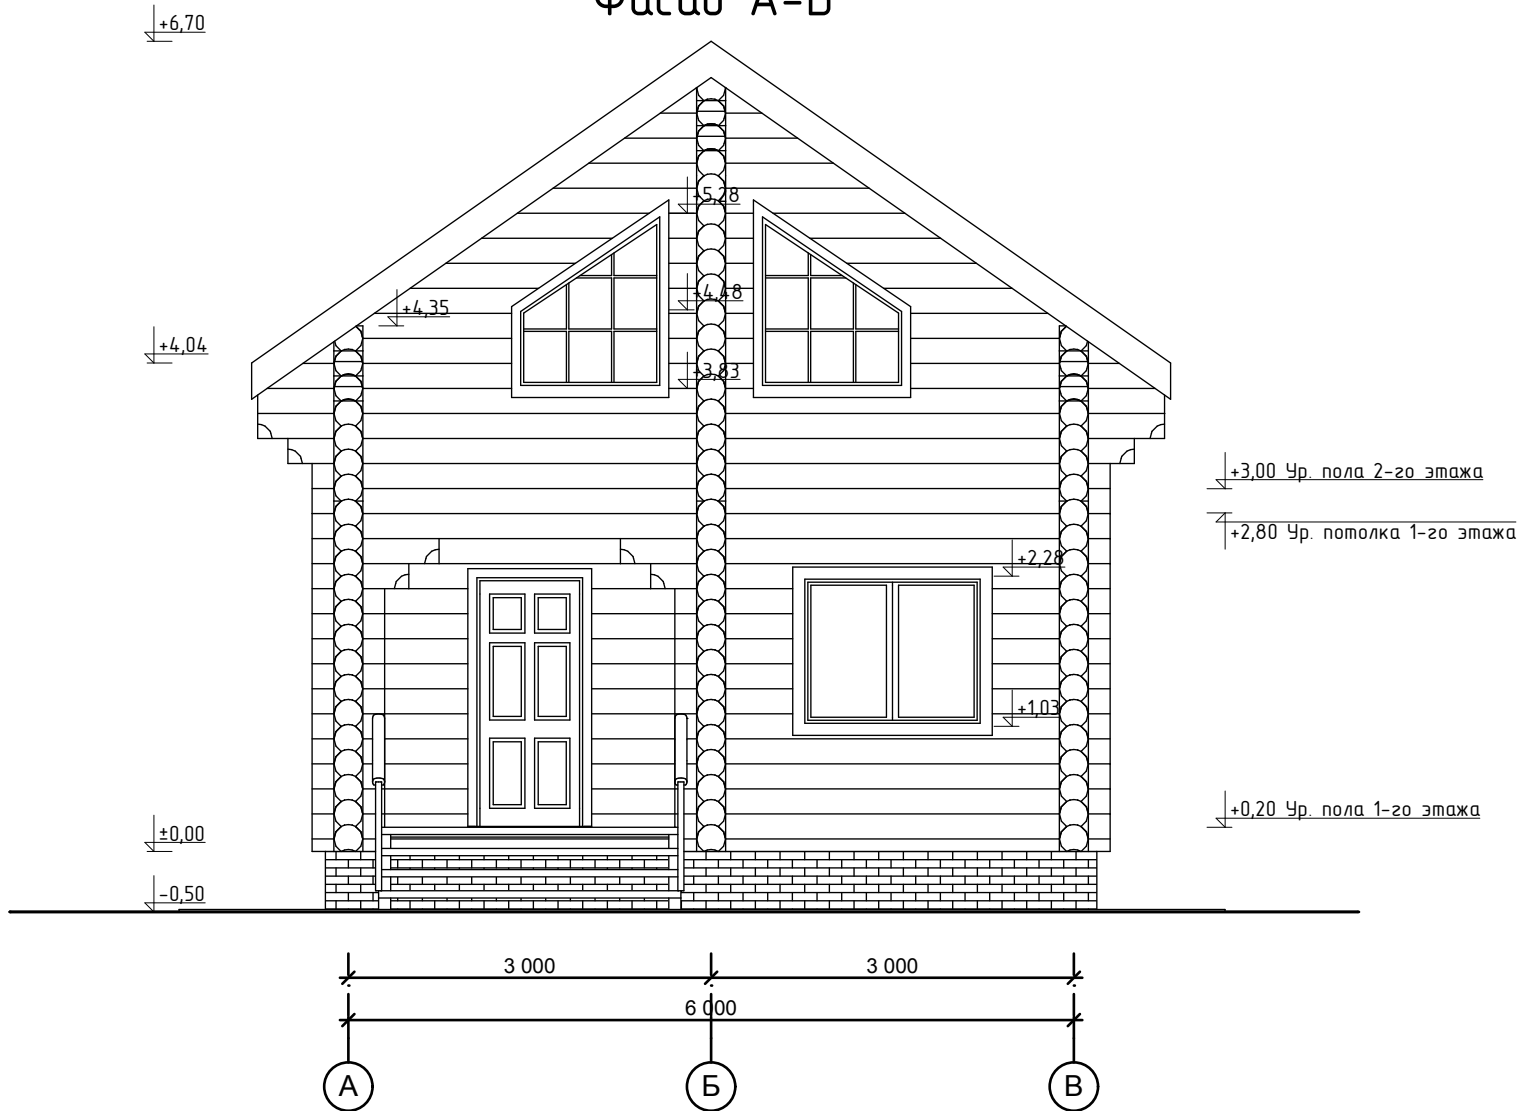

012.015.Д.002.240