


# Фасад В-А

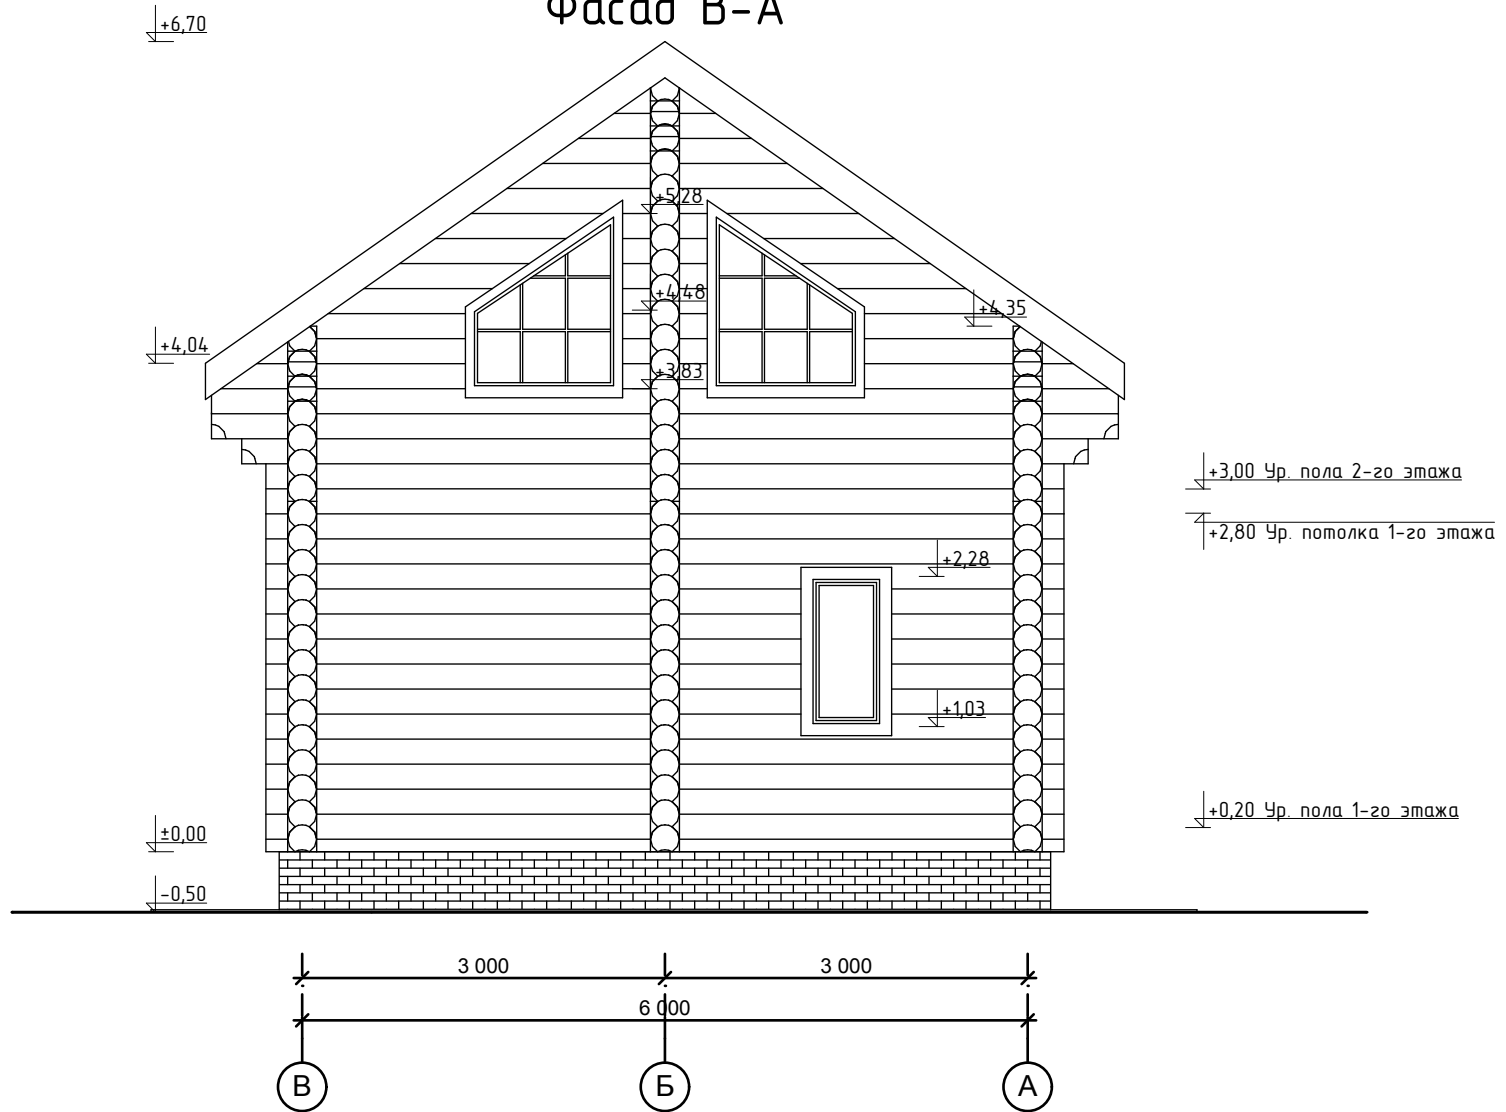

012.015.Д.002.240