


Фасад А-Г

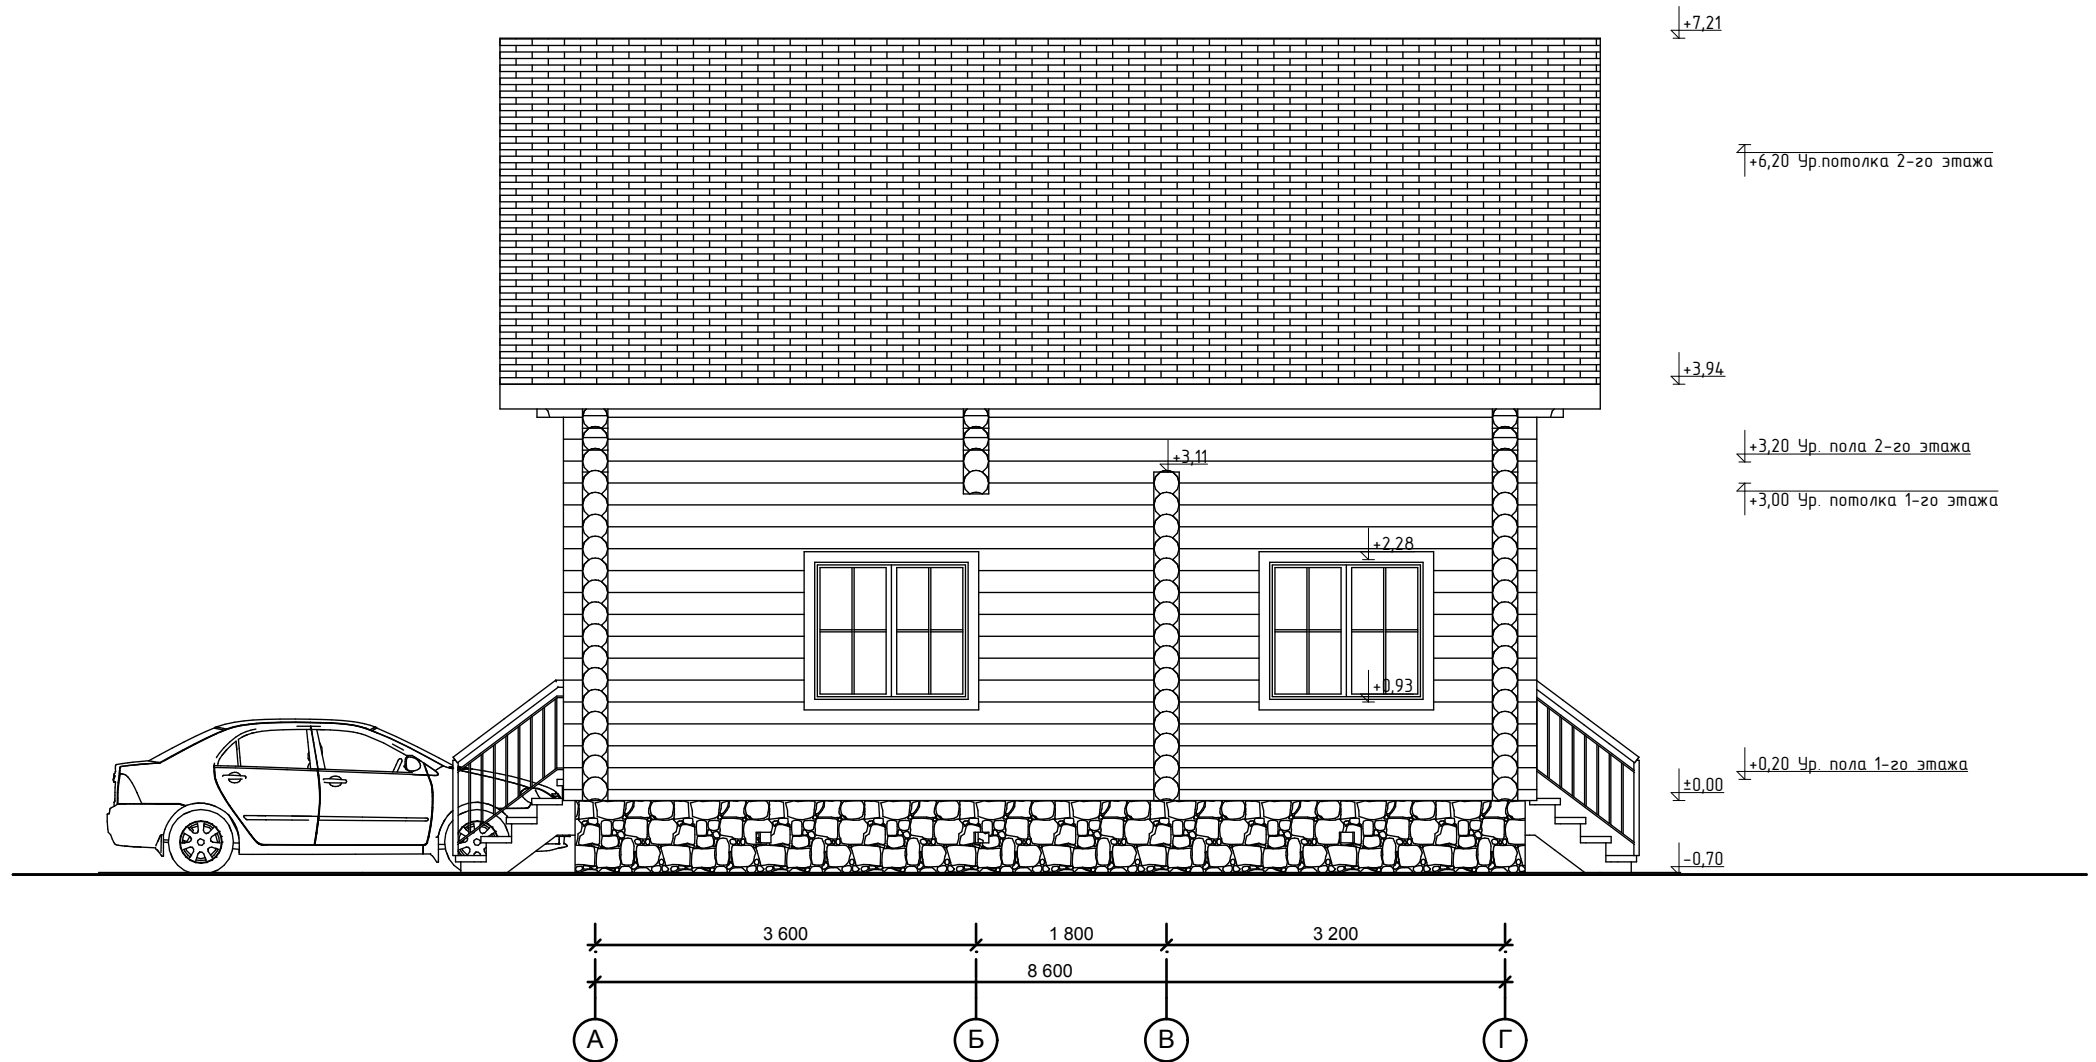

012.017.Д.001.240