


# Фасад А-Е

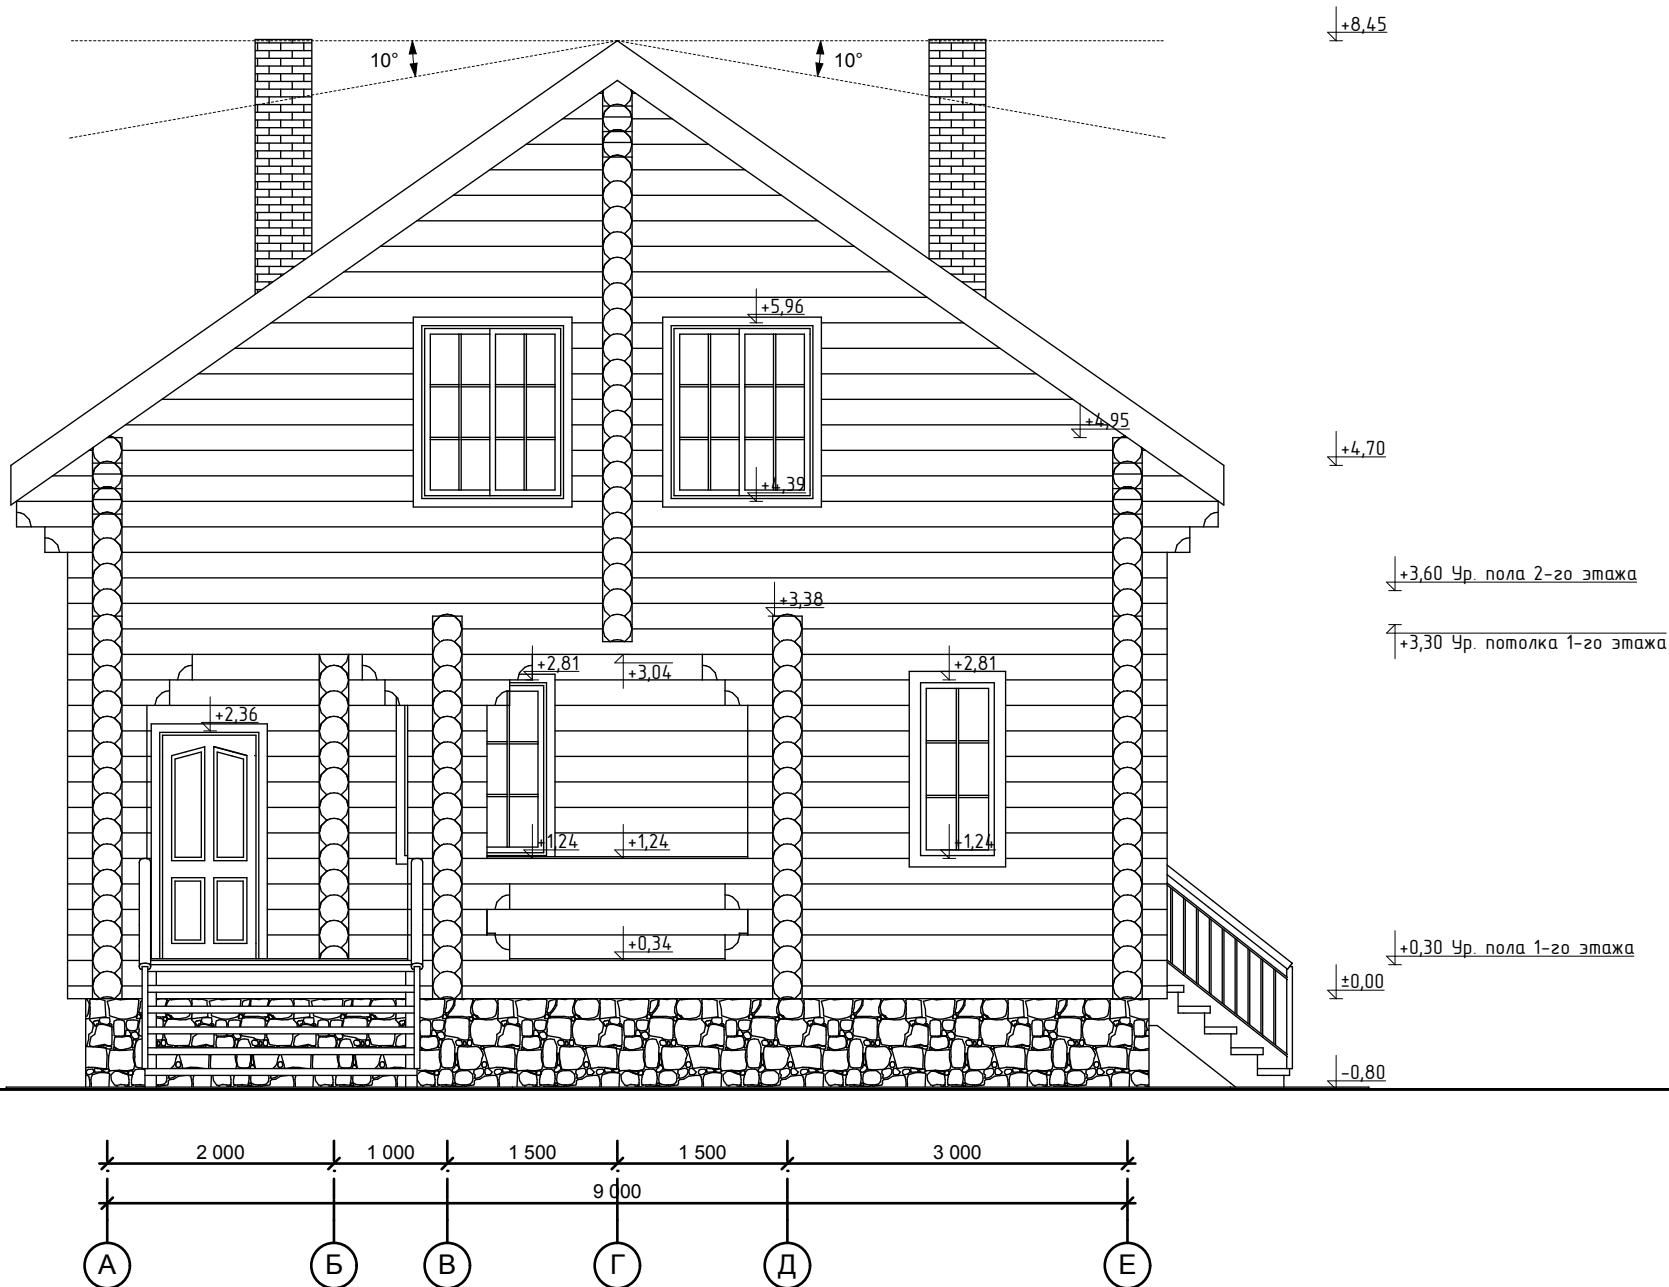

012.019.Б.003.260