


Фасад А-Л

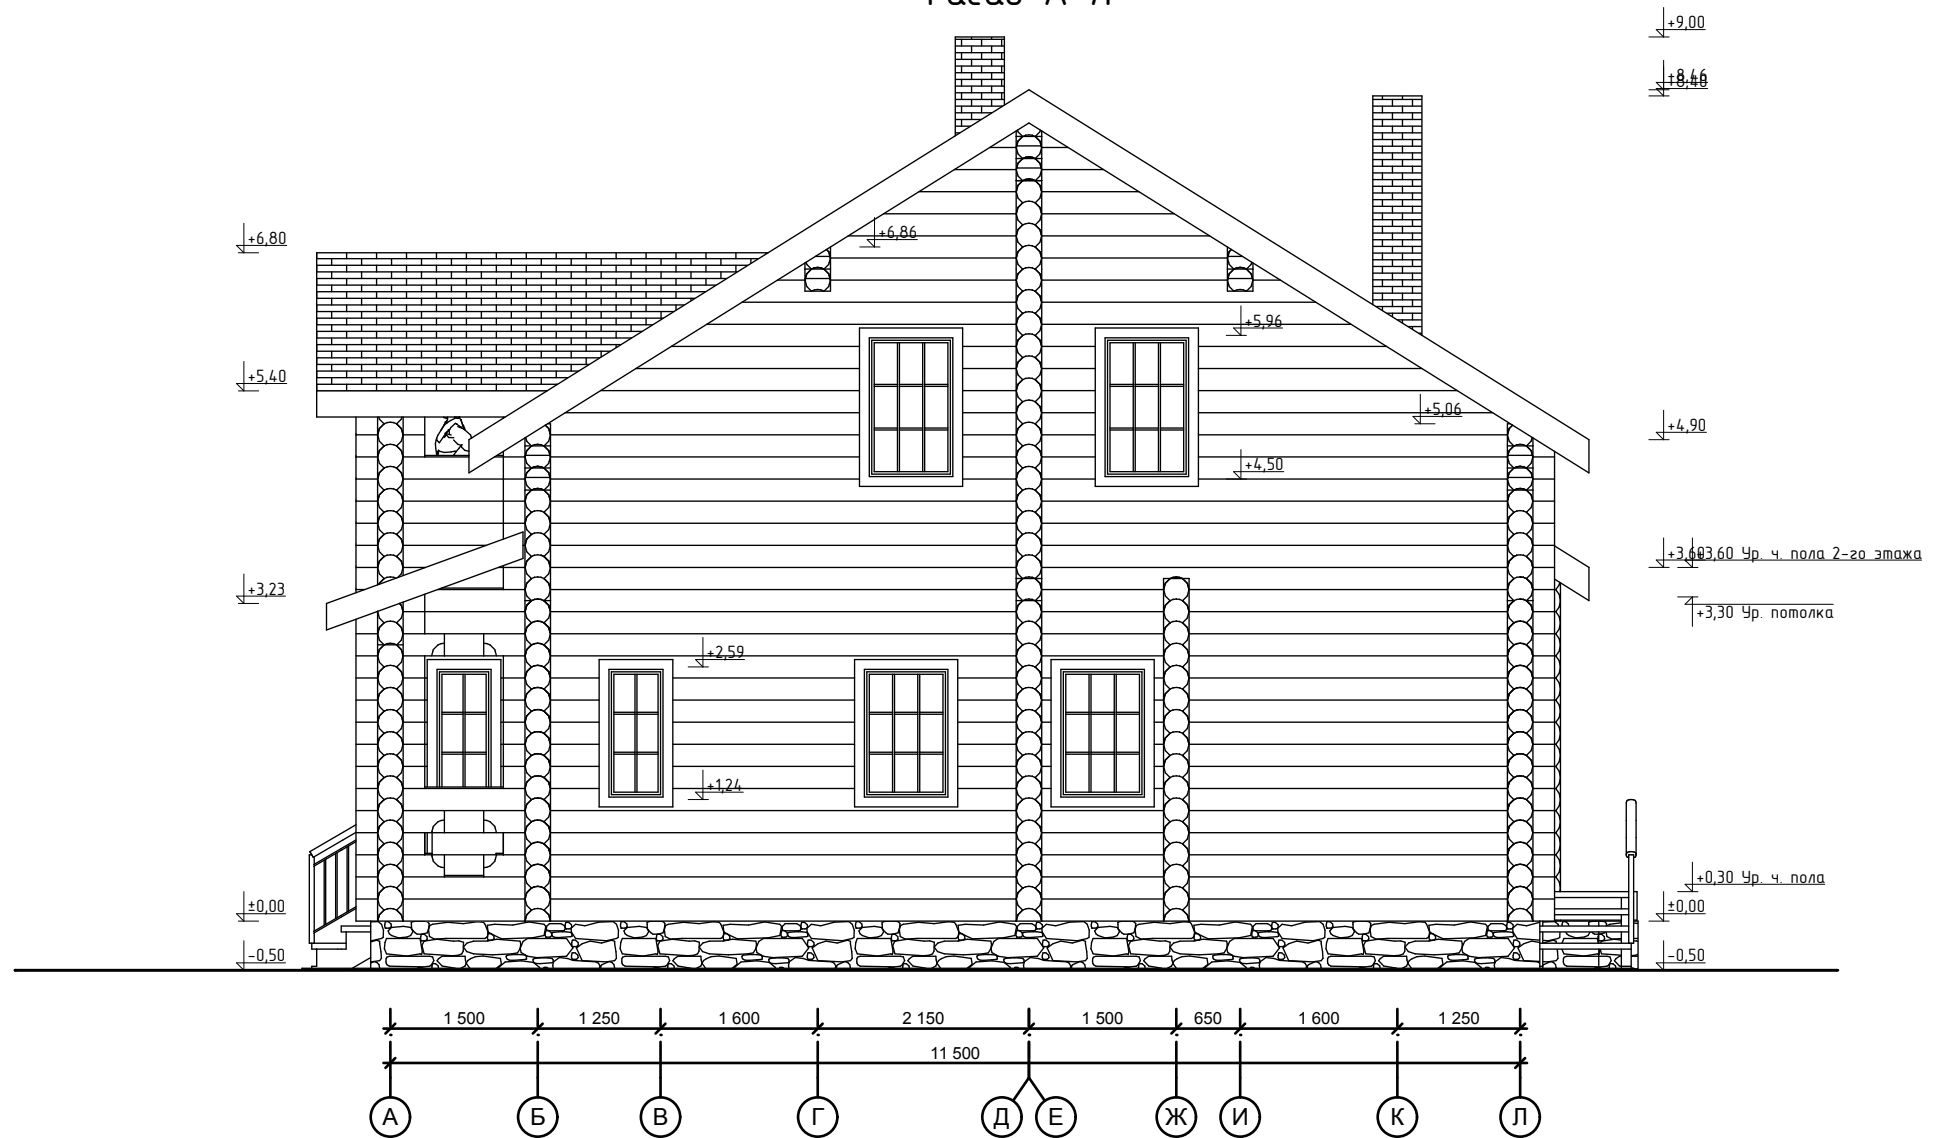

012.019.Б.004.260