


Фасад 5-1

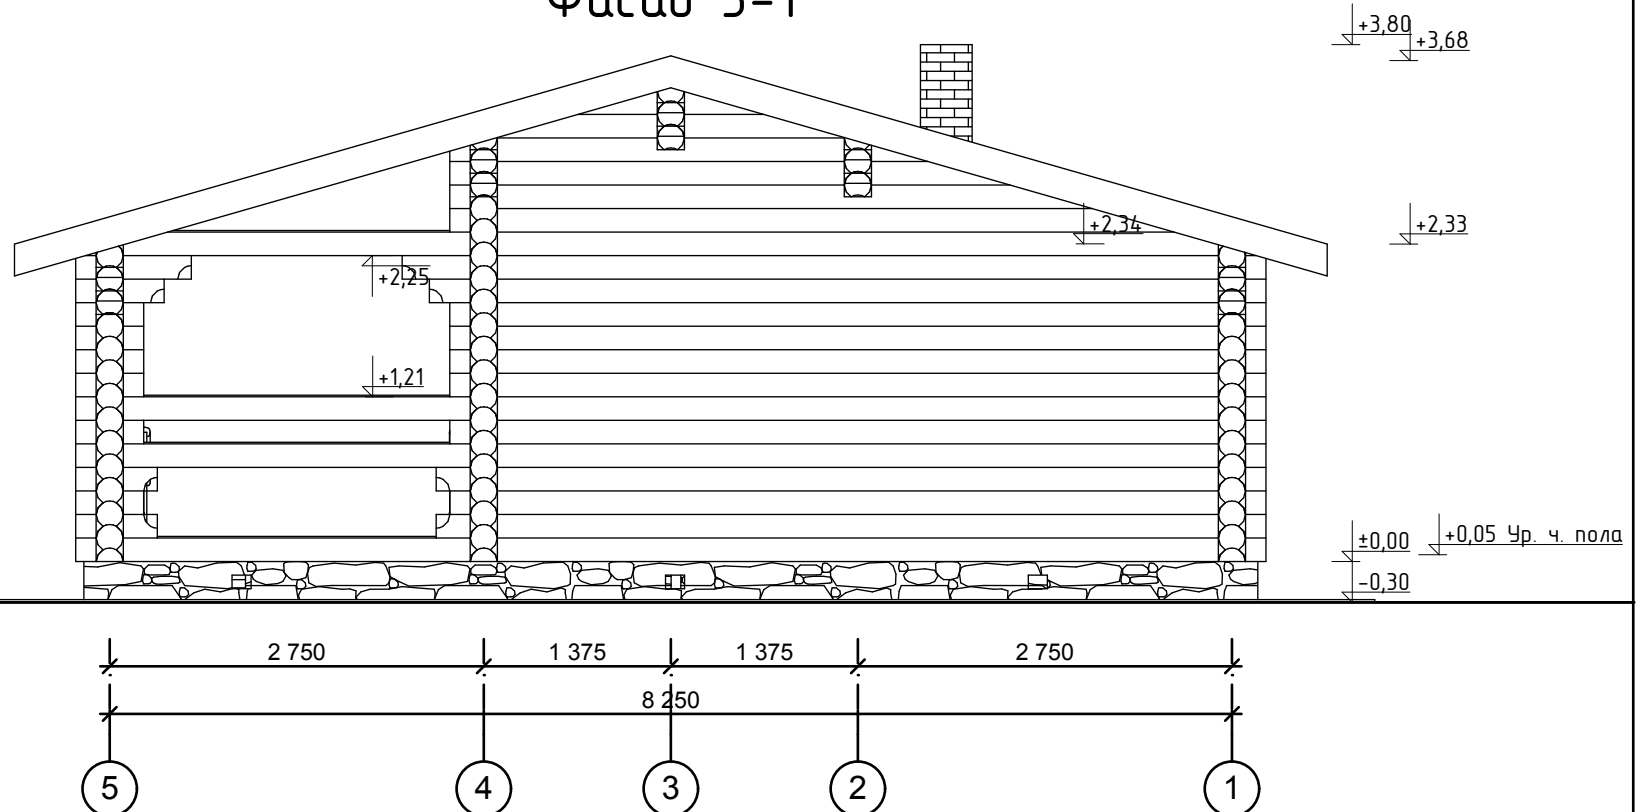

012.019.Б.007.200