


# Фасад 1-4

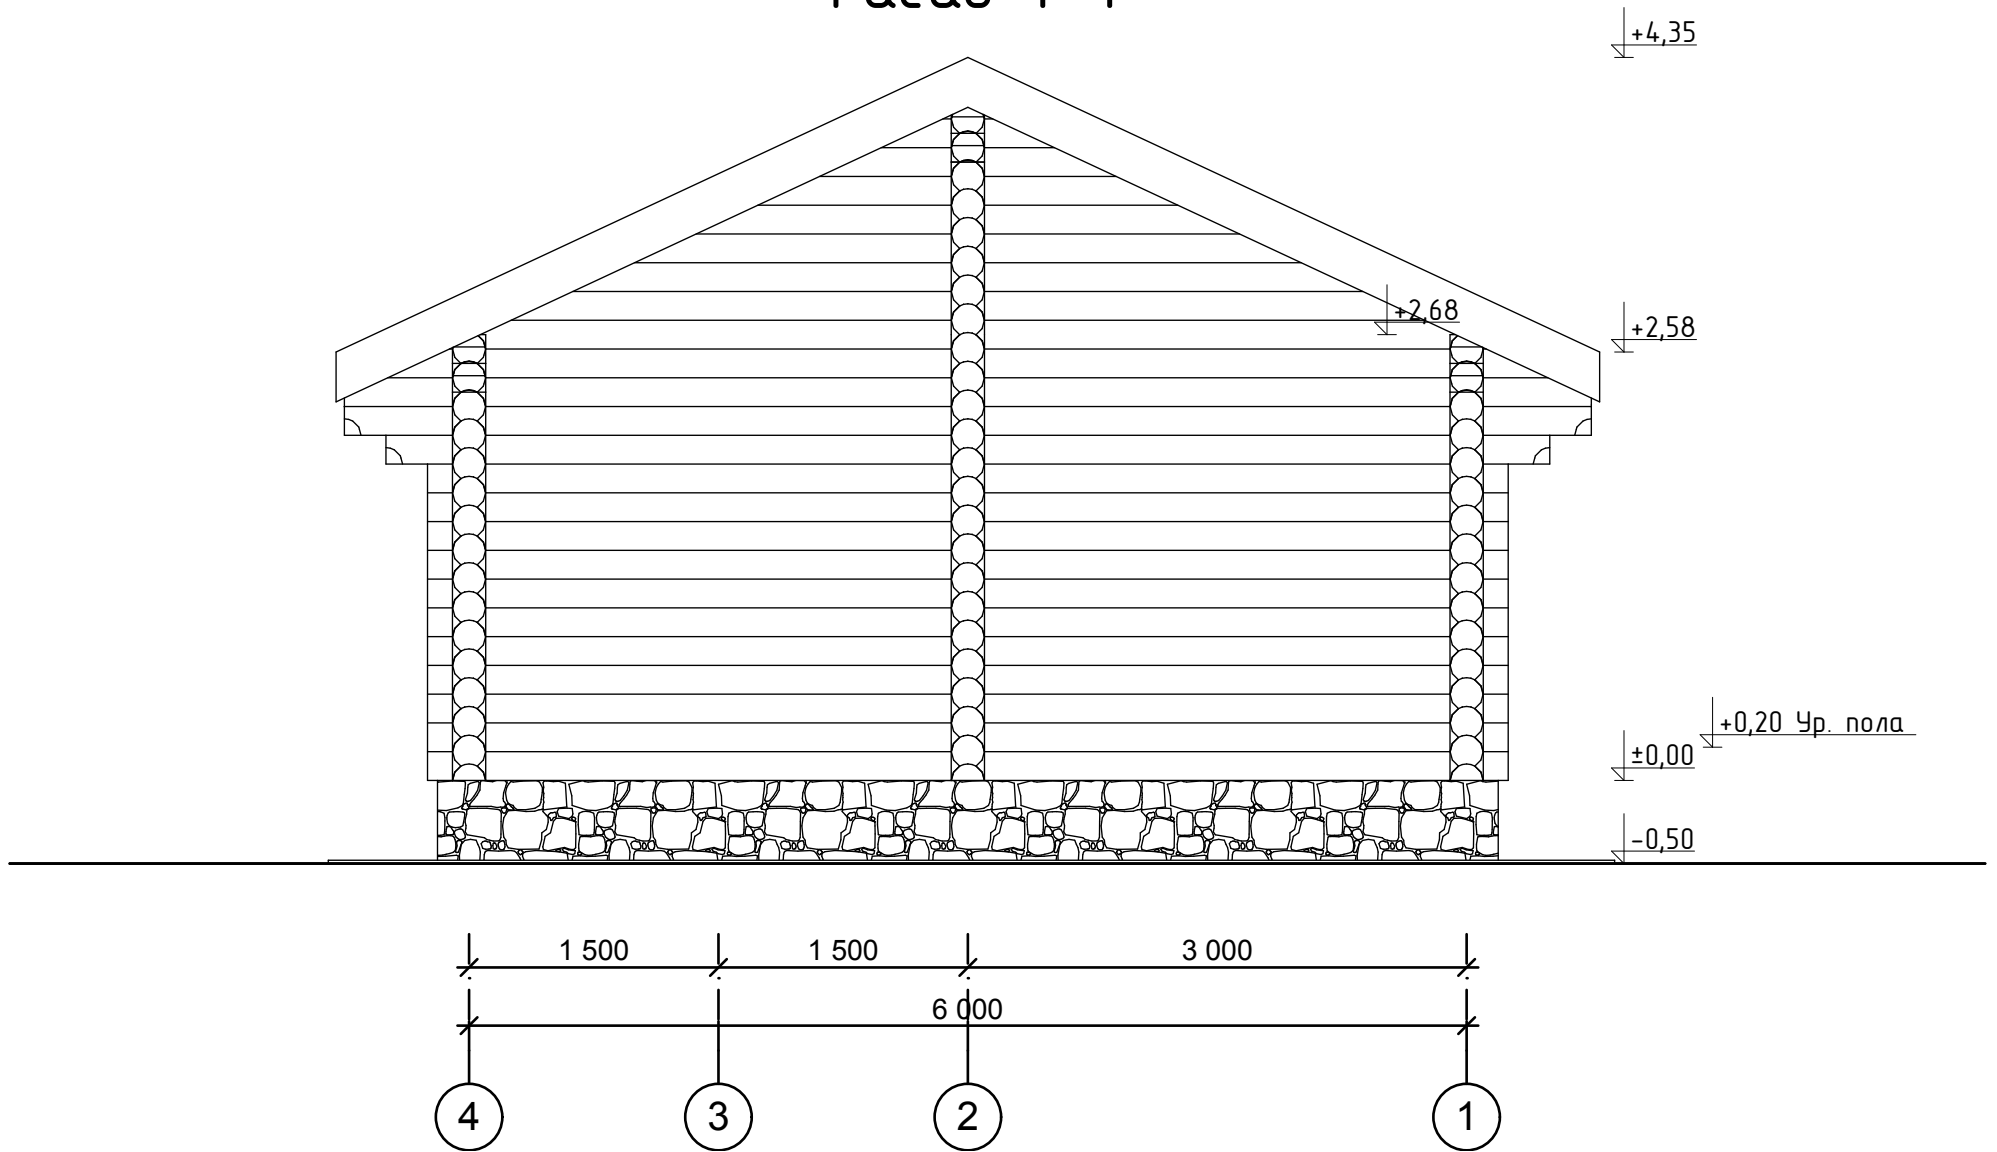

012.019.Б.010.200