
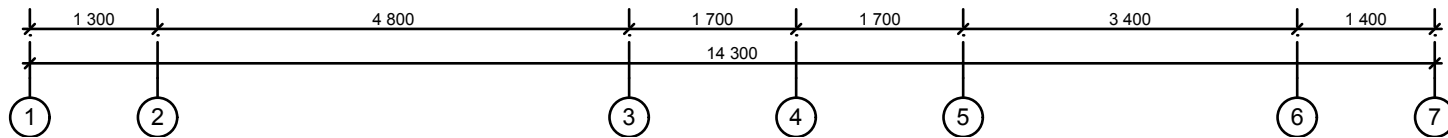


# Фасад 1-7

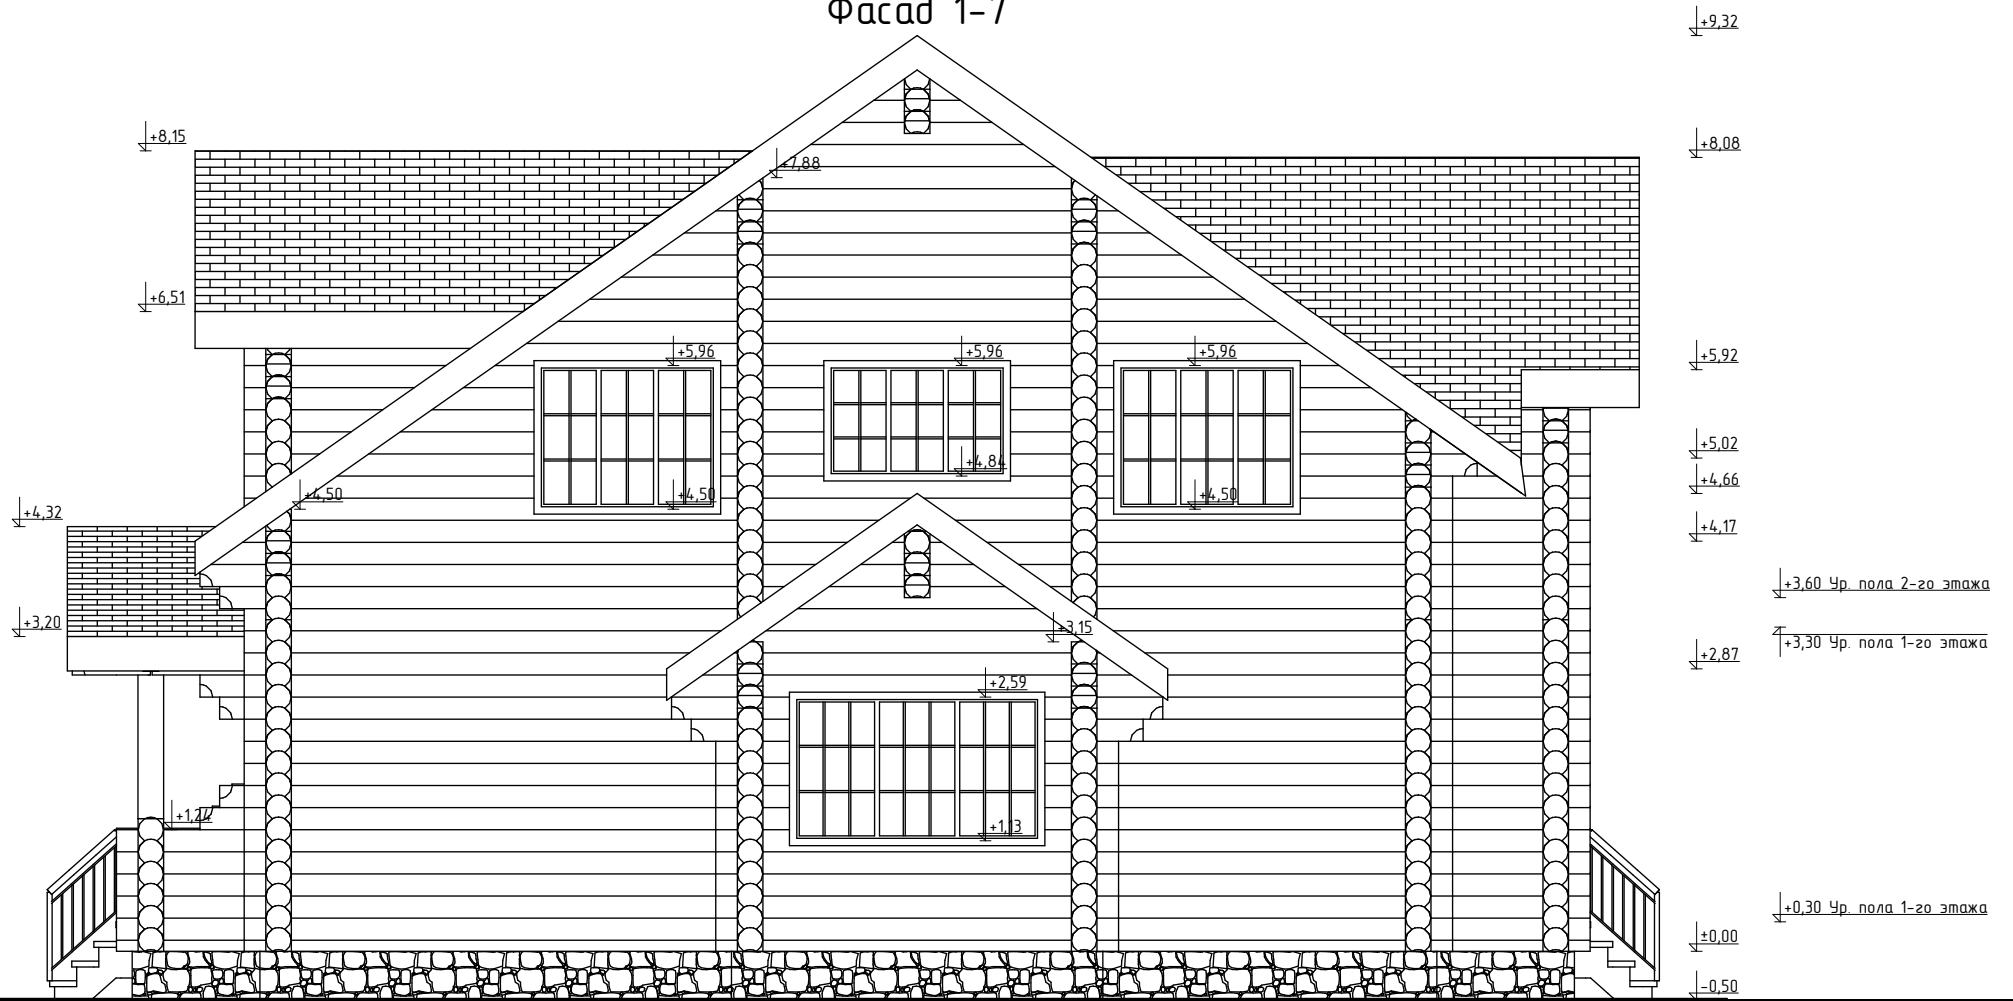

012.019.Б.012.260