


Фасад А-Ж

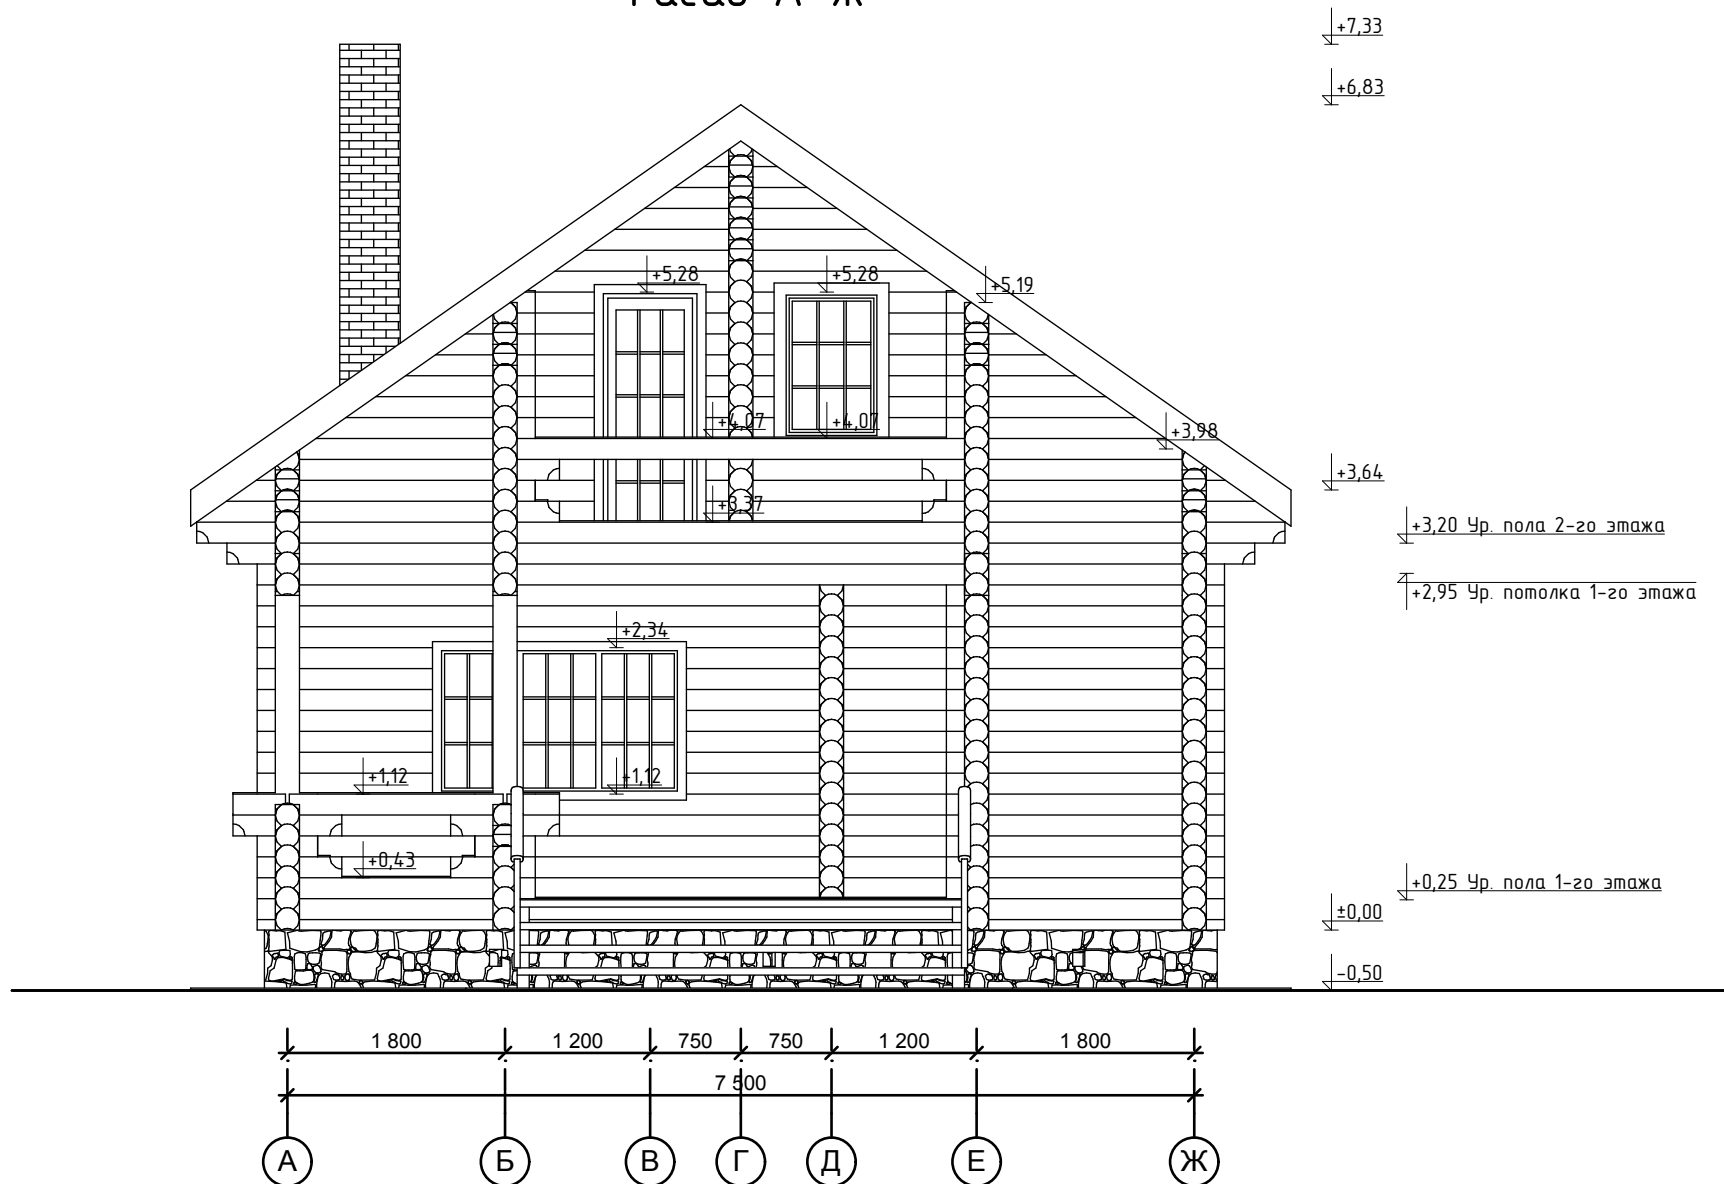

012.019.Д.003.200