


Фасад Ж-А

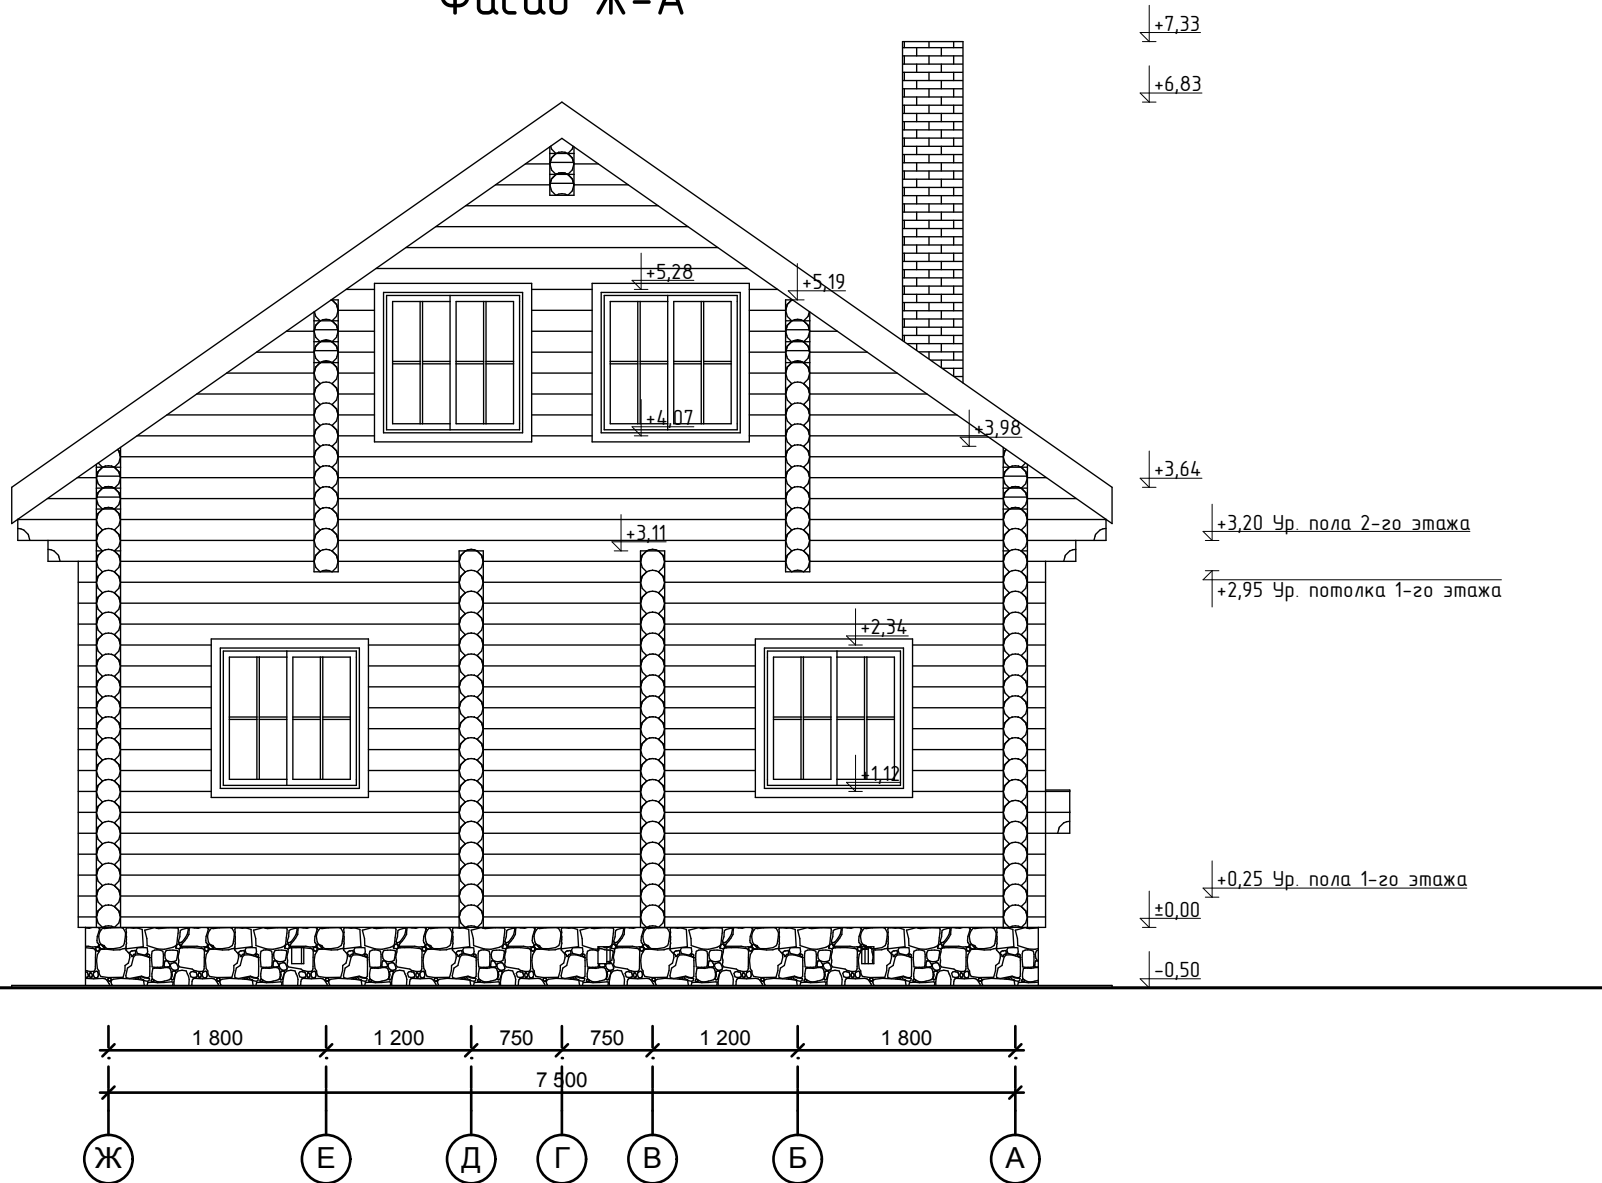

012.019.Д.003.200