


Фасад 5-1

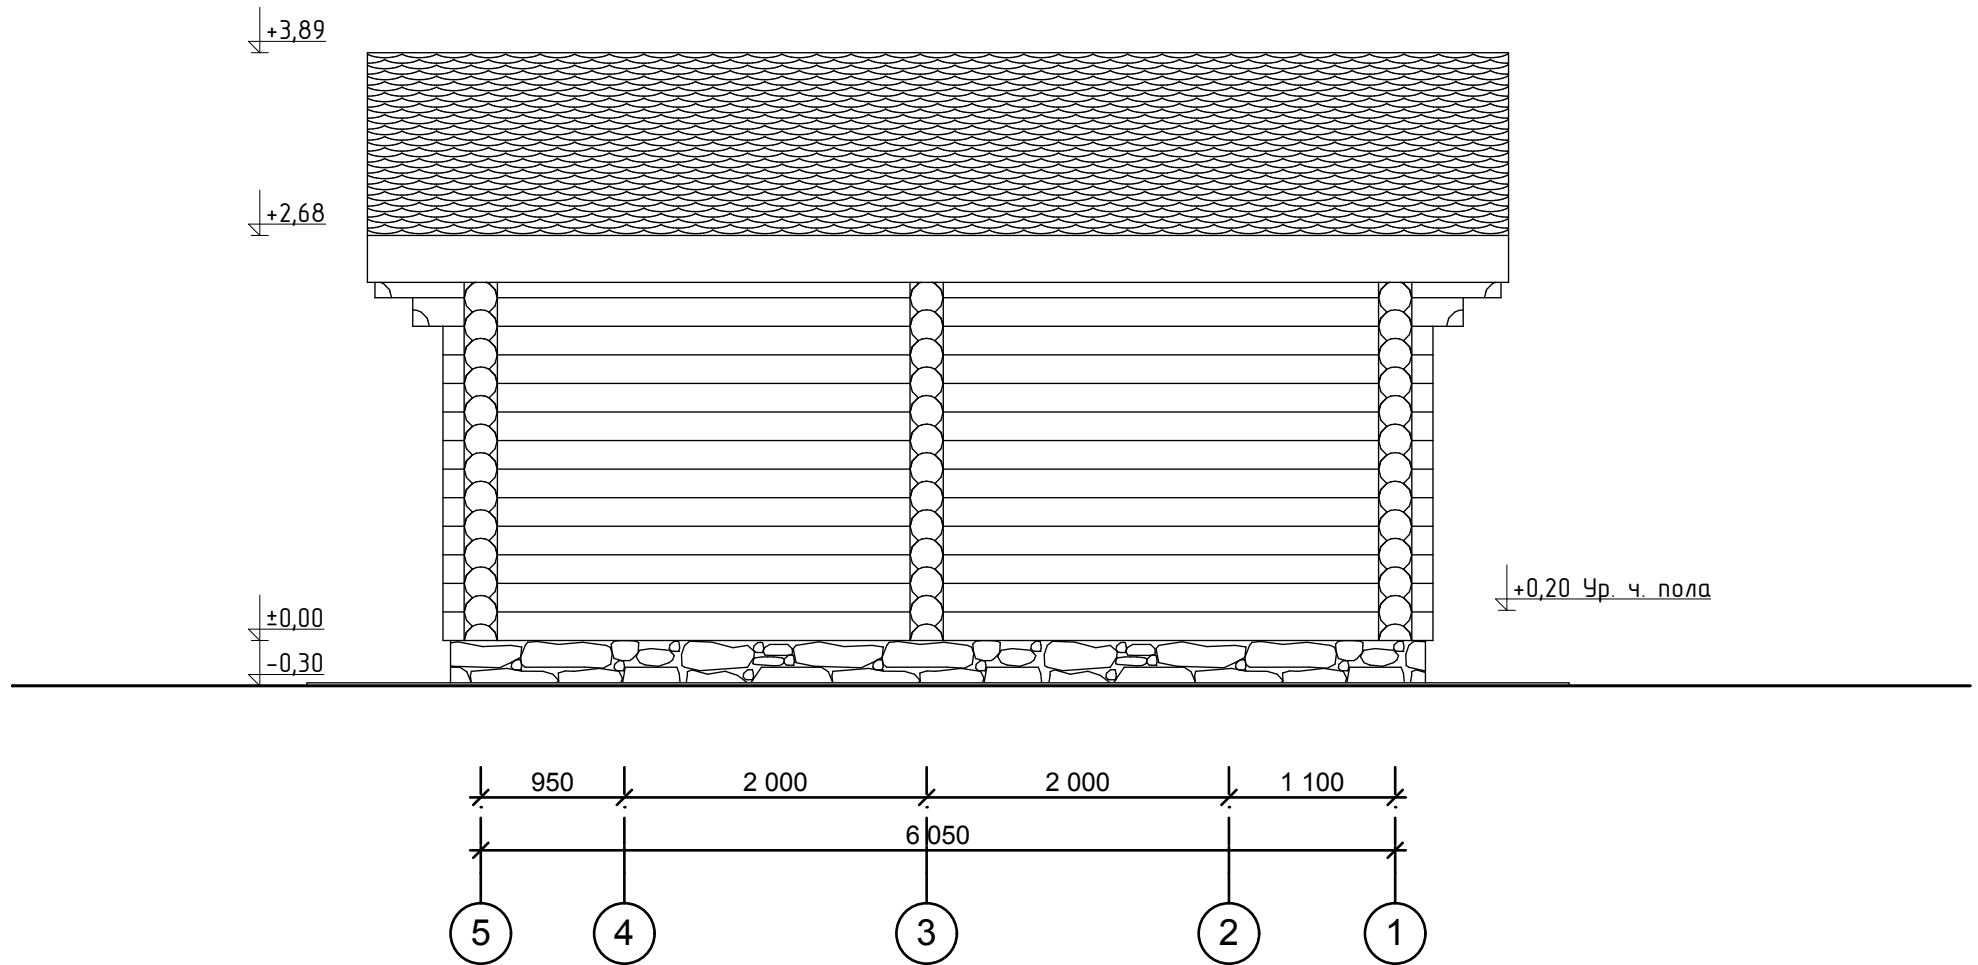

012.021.Б.001.220