
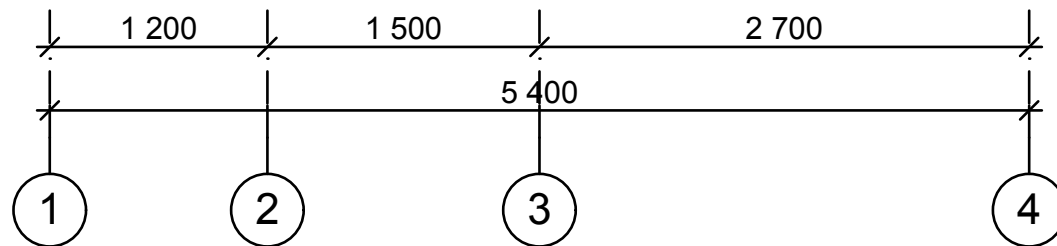


Фасад 1-4

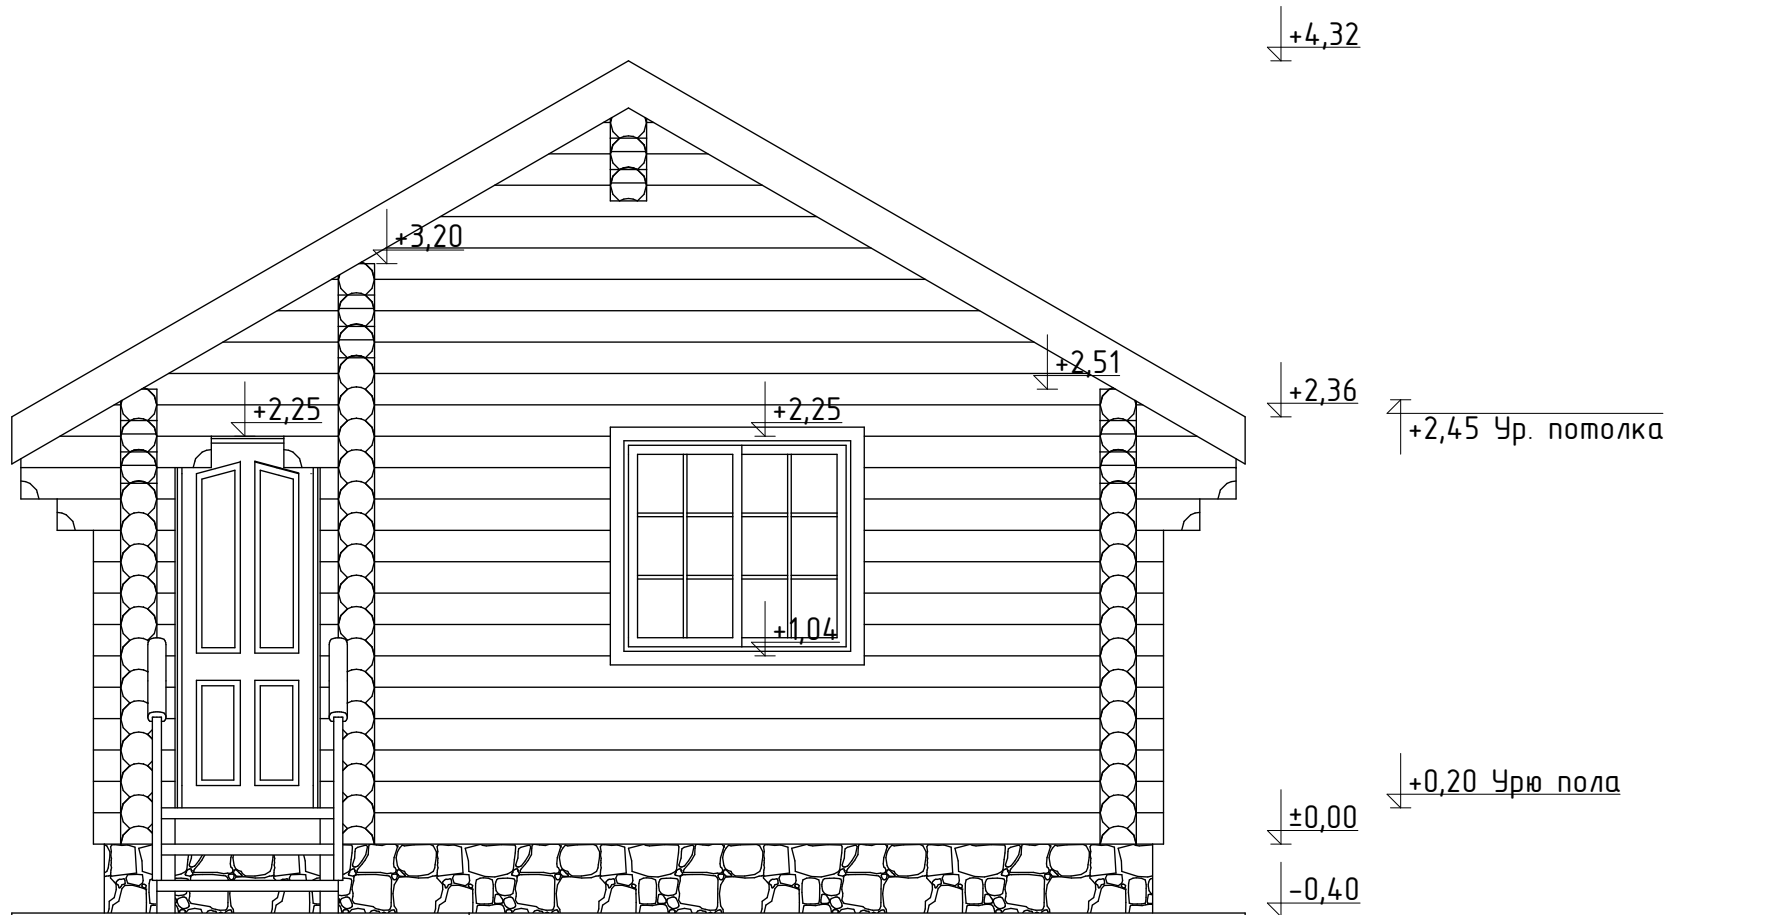

012.021.Б.002.200