


Фасад 4-1

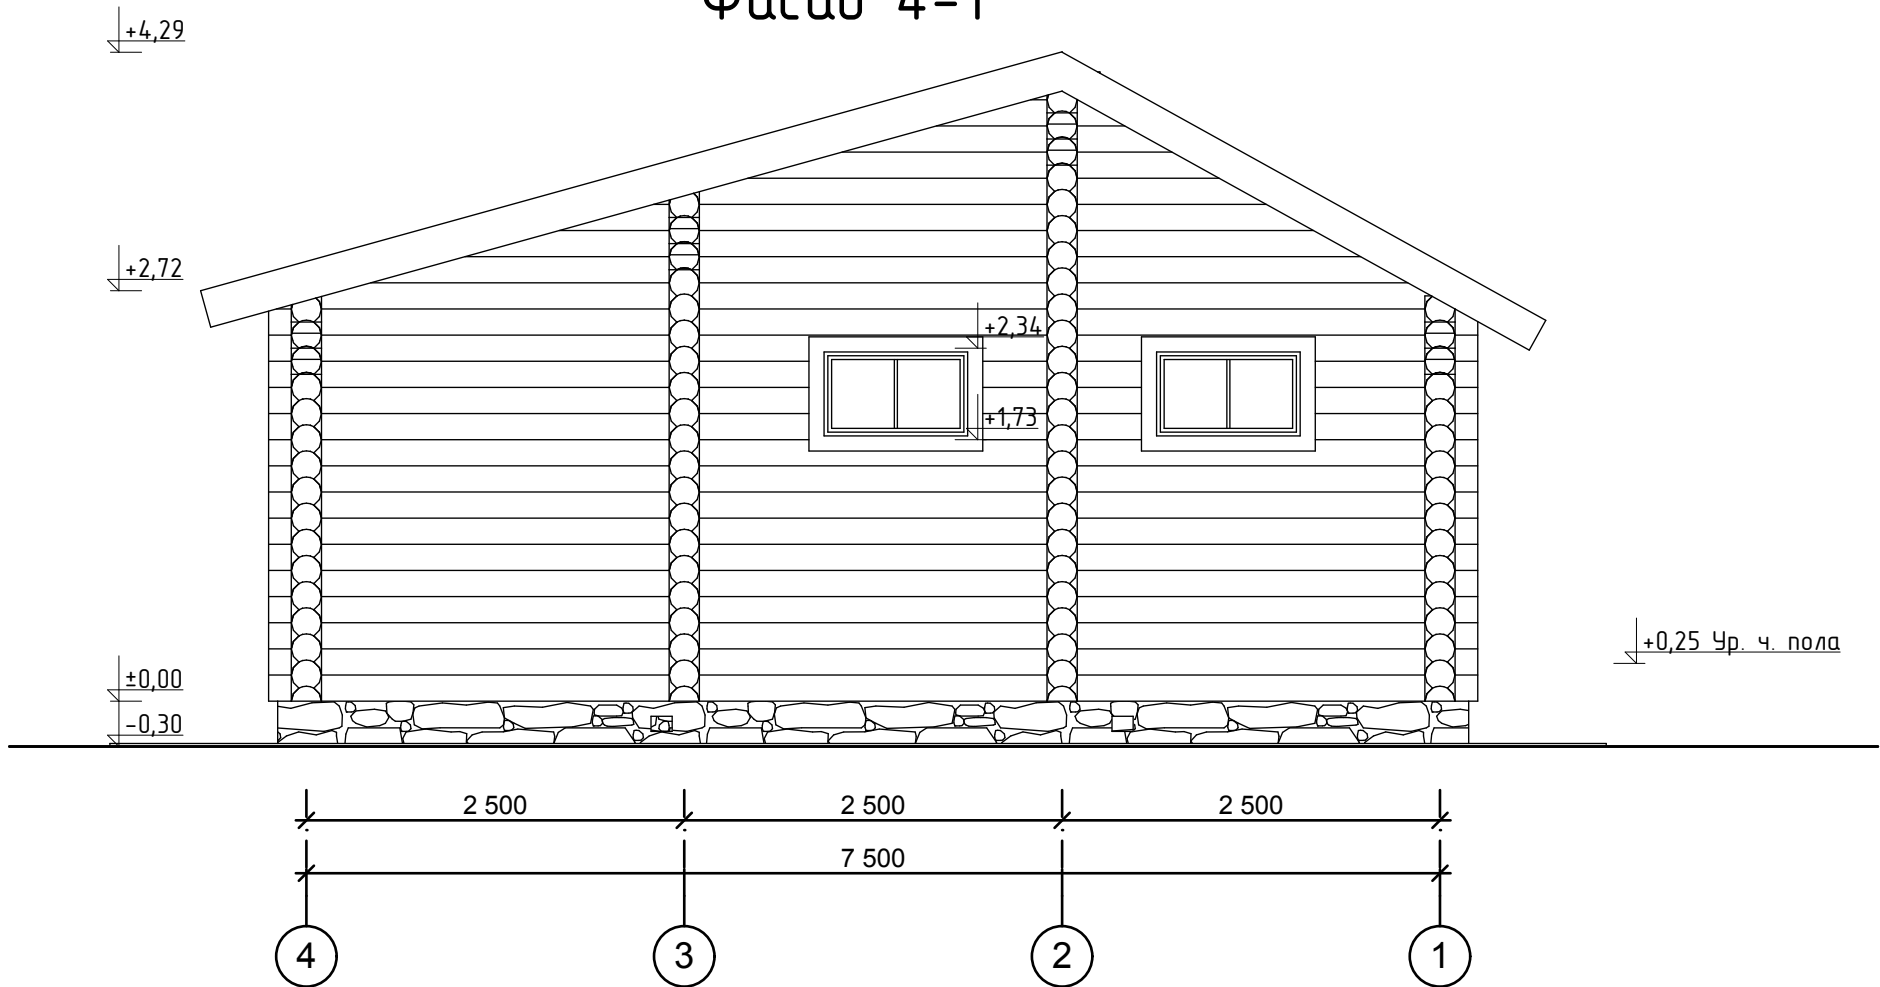

013.001.Д.003.200