


Фасад А-Г

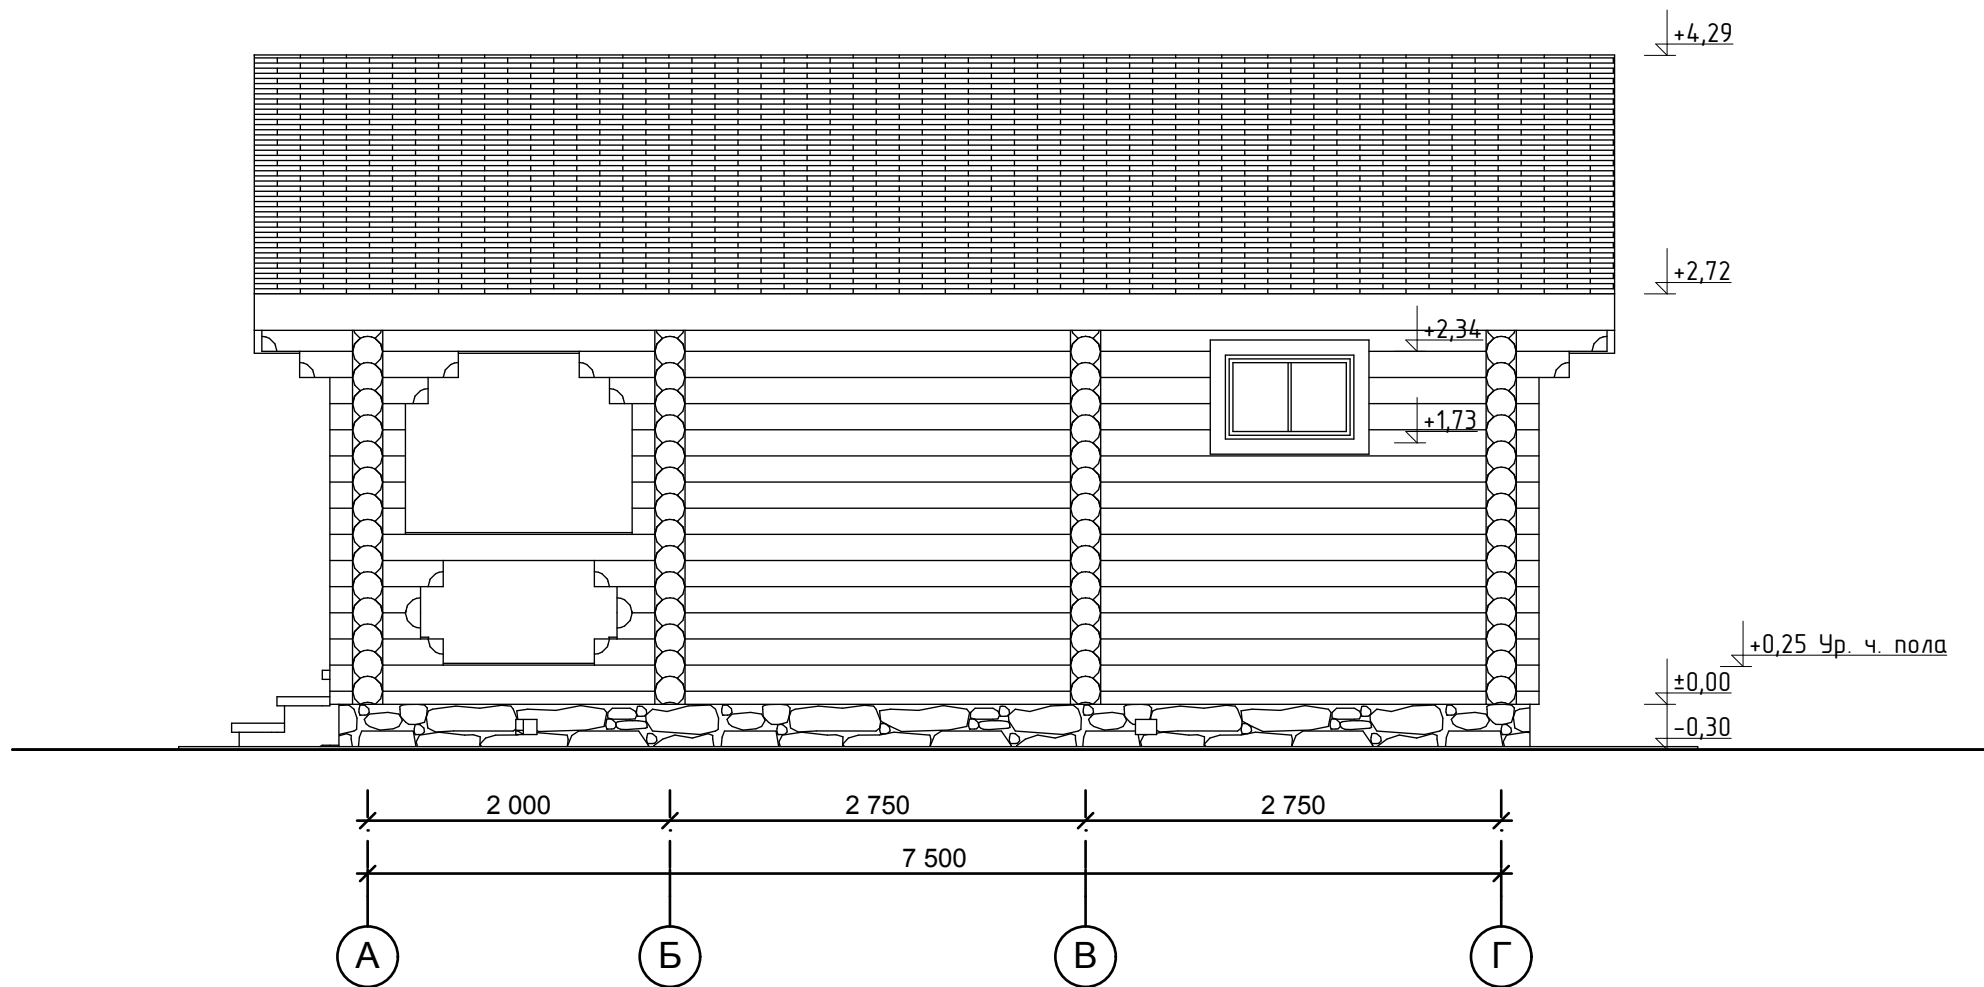

013.001.Д.003.200